






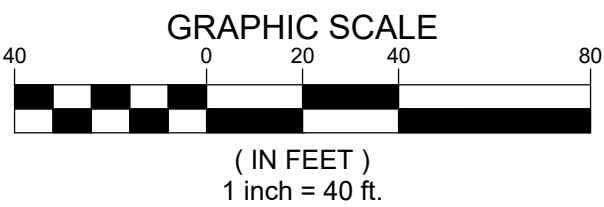


SIGN LEGEND			
No.	SIGN	SIGN CODE	DESCRIPTION
1		MUTCD R1-1 30"x30"	LEGEND: WHITE (RETROREFLECTIVE) BACKGROUND: RED (RETROREFLECTIVE)
2		NEW YORK R7-8D 12"x18"	LEGEND: GREEN (RETROREFLECTIVE) WHITE SYMBOL ON BLACK (RETROREFLECTIVE) BACKGROUND: WHITE (RETROREFLECTIVE)
3	 	MUTCD W11-2 30"x30" MUTCD W16-7PL 24"x12"	SYMBOL: BLACK BACKGROUND: YELLOW (RETROREFLECTIVE) SYMBOL: BLACK BACKGROUND: YELLOW (RETROREFLECTIVE)
4	 	MUTCD W11-2 30"x30" MUTCD W16-9P 24"x12"	SYMBOL: BLACK BACKGROUND: YELLOW (RETROREFLECTIVE) SYMBOL: BLACK BACKGROUND: YELLOW (RETROREFLECTIVE)
5		MUTCD RT-1d 12"x18"	LEGEND: RED BACKGROUND: WHITE (RETROREFLECTIVE)

NOTE: SIGN MOUNTINGS, HARDWARE, AND SIGN POSITIONINGS SHALL CONFORM TO "MANUAL OF UNIFORM TRAFFIC CONTROL DEVICES" LATEST EDITION. SEE SITE DETAILS.



IN WITNESS WHEREOF, NYS Education Law, Article 145 Section 7200.2b, for any person, unless he is acting under the direction of a licensed professional engineer or land surveyor, shall not be a part of any contract, agreement, or other instrument, and if any such contract, agreement, or other instrument is so altered, the altering engineer or land surveyor shall affix to the final drawing or plan a signature and the date of such alteration, and a specific description of the alteration.


ALL DIMENSIONS MUST BE VERIFIED BY THE CONTRACTOR, NOTED PAULUS, SKOLINSKI, AND SARTOR OF ANY CONFLICTS, ERRORS, AMBIGUITIES OR DISCREPANCIES IN THE DRAWINGS. THE CONTRACTOR SHALL BE RESPONSIBLE FOR THE ACCURACY OF THE DIMENSIONS.

ALL DIMENSIONS SHALL BE AS NOTED IN WORDS OR NUMBERS ON THE CONTRACT DRAWINGS, DO NOT SCALE THE DRAWINGS TO DETERMINE DIMENSIONS.

THESE CONTRACT DRAWINGS CONTAIN DATA INTENDED SPECIFICALLY FOR THE NOTED CONTRACTOR AND NOT FOR ANY OTHER PARTY. THE CONTRACTOR SHALL NOT REPRODUCE OR PROJECT OR FOR REUSE ON ANY OTHER PROJECT.

COPIING AND REUSE OF ANY OF THESE DOCUMENTS OR ANY PART THEREOF WITHOUT THE WRITTEN PERMISSION OF PAULUS, SKOLINSKI, AND SARTOR IS PROHIBITED.

COPYRIGHT 1998 PAULUS, SKOLINSKI, AND SARTOR - ALL RIGHTS RESERVED.

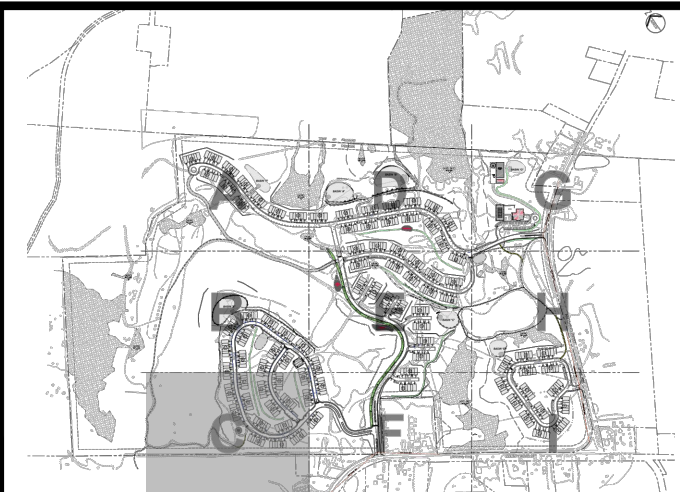

CONSULTANTS

PS&S
integrating design & engineering

67A MOUNTAIN BOULEVARD EXTENSION
P.O. BOX 4039
WARREN, NEW JERSEY 07059
PHONE: (732) 560-9700
FAX: (732) 560-9768

LISA A. DIGEROLAMO, P.E.
PROFESSIONAL ENGINEER
NEW YORK LIC. NO. 086749

SIGNATURE _____ DATE _____

[illegible]

PROJECT TITLE

PRELIMINARY & FINAL SITE PLAN

TAX LOT
SECTION 2,
BLOCK 1/ LOT 6.3

Gan-Eden Estates

TOWN OF THOMPSON SULLIVAN COUNTY NEW YORK

SHEET TITLE

SITE PLAN
(SECTION C)

INITIAL DATE	JOB NO.
OCT. 15, 2019	01895.0053
SCALE	B/O
1" = 40'	
DRAWN	SHEET NO.
C.Y. / F.M.	C-04C
CHKD.	
L.A.D.	07 OF 10