




SIGN LEGEND			
No.	SIGN	SIGN CODE	DESCRIPTION
1		MUTC D R1-1 30"x30"	LEGEND: WHITE (RETROREFLECTIVE) BACKGROUND: RED (RETROREFLECTIVE)
2		NEW YORK R7-30 12"x18"	LEGEND: GREEN (RETROREFLECTIVE) WHITE SYMBOL ON BLUE (RETROREFLECTIVE) BACKGROUND: WHITE (RETROREFLECTIVE)
3		MUTC D W11-2 30"x30"	SYMBOL: BLACK BACKGROUND: YELLOW (RETROREFLECTIVE)
4		MUTC D W16-9p 24"x12"	SYMBOL: BLACK BACKGROUND: YELLOW (RETROREFLECTIVE)
5		MUTC D R7-1d 12"x18"	LEGEND: RED BACKGROUND: WHITE (RETROREFLECTIVE)

NOTE: SIGNS MOUNTINGS HARDWARE AND SIGN POSITIONING SHALL CONFORM TO "MANUAL OF UNIFORM TRAFFIC CONTROL DEVICES" LATEST EDITION. SEE SITE DETAILS.

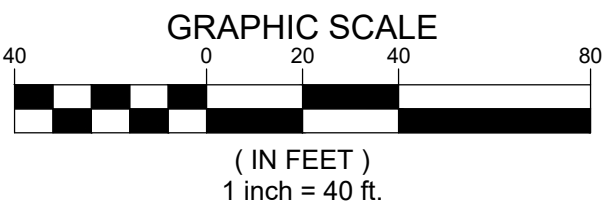

It is the obligation of the Engineer to provide the owner with a preliminary site plan for review. The preliminary site plan is not to be used for construction. The final site plan shall be provided to the owner upon completion of the project. The Engineer shall be responsible for the accuracy of the information provided in this preliminary site plan. The owner shall be responsible for the accuracy of the information provided in this preliminary site plan. The Engineer shall be responsible for the accuracy of the information provided in this preliminary site plan. The owner shall be responsible for the accuracy of the information provided in this preliminary site plan.



CONSULTANTS
PS&S
integrating design & engineering
67A MOUNTAIN BOULEVARD EXTENSION
P.O. BOX 4039
WARREN, NEW JERSEY 07059
PHONE: (732) 560-9700
FAX: (732) 560-9768

LISA A. DIGEROLAMO, P.E.
PROFESSIONAL ENGINEER
NEW YORK L.I.C. NO. 086749
DRAFT
SIGNATURE _____ DATE _____

REVISIONS/ISSUES		
REV	DATE	DESCRIPTION

PROJECT TITLE
PRELIMINARY & FINAL SITE PLAN
Gan-Eden Estates
TOWN OF THOMPSON SULLIVAN COUNTY NEW YORK
TAX LOT SECTION 2, BLOCK 1/LOT 6.3

SHEET TITLE		INITIAL DATE	JOB NO.
SITE PLAN (SECTION D)		OCT. 15, 2019	01895.0053
SCALE	1" = 40'	DRAWN	B/O
CHKD.	C.Y./F.M.	SHEET NO.	C-04D
	L.A.D.		08 OF 103