


SIGN LEGEND			
No.	SIGN	SIGN CODE	DESCRIPTION
1		MUTCD R1-1 30"x30"	LEGEND: WHITE (RETROREFLECTIVE) BACKGROUND: RED (RETROREFLECTIVE)
2		NEW YORK R7-3D 12"x18"	LEGEND: GREEN (RETROREFLECTIVE) WHITE SYMBOL ON BLUE (RETROREFLECTIVE) BACKGROUND: WHITE (RETROREFLECTIVE)
3		MUTCD W11-2 30"x30"	SYMBOL: BLACK (RETROREFLECTIVE) BACKGROUND: YELLOW (RETROREFLECTIVE)
4		MUTCD W11-2 30"x30" and MUTCD W16-9p 24"x12"	SYMBOL: BLACK (RETROREFLECTIVE) BACKGROUND: YELLOW (RETROREFLECTIVE)
5		MUTCD R7-1d 12"x18"	LEGEND: RED (RETROREFLECTIVE) BACKGROUND: WHITE (RETROREFLECTIVE)

NOTE: SIGN MOUNTINGS HARDWARE AND SIGN POSITIONING SHALL CONFORM TO "MANUAL OF UNIFORM TRAFFIC CONTROL DEVICES" LATEST EDITION. SEE SITE DETAILS.

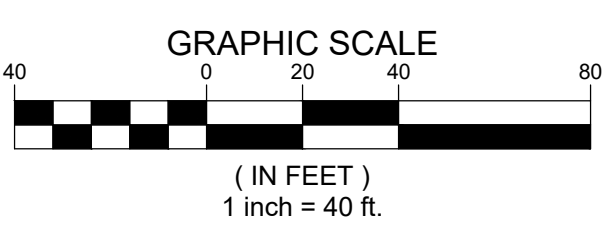

IT IS A violation of NYS Education Law, Article 145 Section 7202.2, for any person, who is in violation of the provisions of this law, to use any drawing or plan, or any part thereof, for any purpose other than that for which it was prepared, or to use any drawing or plan, or any part thereof, for any purpose other than that for which it was prepared, or to use any drawing or plan, or any part thereof, for any purpose other than that for which it was prepared.

ALL DIMENSIONS MUST BE SHOWN BY THE CONTRACTOR. NOTIFY PAULUS, SOKOLOWSKI AND PARTNER, P.C. OF ANY DISCREPANCIES, OMISSIONS, OR ADDITIONS TO THE DRAWING. THESE CONTRACT DRAWINGS CONTAIN DATA INTENDED SPECIFICALLY FOR THE NOTED PROJECT AND CLIENT. THEY ARE NOT INTENDED FOR USE ON EXTENSIONS OF THIS PROJECT OR FOR REUSE ON ANY OTHER PROJECT.

THE COPYING AND/OR REPRODUCTION OF THIS DOCUMENT OR ANY PORTION THEREOF WITHOUT THE WRITTEN PERMISSION OF PAULUS, SOKOLOWSKI, AND PARTNER IS PROHIBITED. COPYRIGHT 2019 PAULUS, SOKOLOWSKI, AND PARTNER - ALL RIGHTS RESERVED.

CONSULTANTS

PS&S

integrating design & engineering

67A MOUNTAIN BOULEVARD EXTENSION
P.O. BOX 4039
WARREN, NEW JERSEY 07059
PHONE: (732) 560-9700
FAX: (732) 560-9768

LISA A. DIGEROLAMO, P.E.

PROFESSIONAL ENGINEER
NEW YORK, L.I.C. NO. 086749

DRAFT

SIGNATURE _____ DATE _____

REVISIONS/ISSUES

REV	DATE	DESCRIPTION

PROJECT TITLE

PRELIMINARY & FINAL SITE PLAN

Gan-Eden Estates

TOWN OF THOMPSON SULLIVAN COUNTY NEW YORK

SHEET TITLE

TAX LOT SECTION 2, BLOCK 1/LOT 6.3

SITE PLAN (SECTION E)

INITIAL DATE	JOB NO.
OCT. 15, 2019	01895.0053
SCALE	B/O
1" = 40'	
DRAWN	SHEET NO.
C.Y. / F.M.	C-04E
CHKD.	09 OF 103
L.A.D.	