


SIGN LEGEND			
No.	SIGN	SIGN CODE	DESCRIPTION
1		MUTCD R1-1 30"x30"	LEGEND: WHITE (RETROREFLECTIVE) BACKGROUND: RED (RETROREFLECTIVE)
2		NEW YORK R7-8D 12"x18"	LEGEND: GREEN (RETROREFLECTIVE) WHITE SYMBOL ON BLUE (RETROREFLECTIVE) BACKGROUND: WHITE (RETROREFLECTIVE)
3		MUTCD W11-2 30"x30"	SYMBOL: BLACK BACKGROUND: YELLOW (RETROREFLECTIVE)
		MUTCD W16-7pL 24"x12"	SYMBOL: BLACK BACKGROUND: YELLOW (RETROREFLECTIVE)
4		MUTCD W11-2 30"x30"	SYMBOL: BLACK BACKGROUND: YELLOW (RETROREFLECTIVE)
		MUTCD W16-9p 24"x12"	SYMBOL: BLACK BACKGROUND: YELLOW (RETROREFLECTIVE)
5		MUTCD R7-1d 12"x18"	LEGEND: RED BACKGROUND: WHITE (RETROREFLECTIVE)
NOTE: SIGNS MOUNTINGS HARDWARE AND SIGN POSITIONING SHALL CONFORM TO "MANUAL OF UNIFORM TRAFFIC CONTROL DEVICES" LATEST EDITION. SEE SITE DETAILS.			

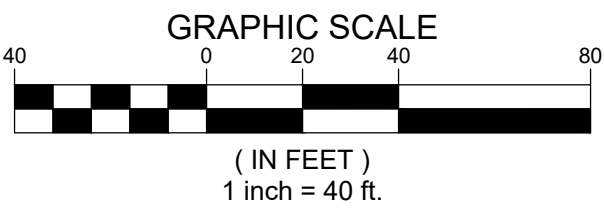

It is to be noted that this plan is a preliminary plan and is not to be used for construction purposes. It is to be used for information only and is not to be used for any other purpose. The engineer assumes no responsibility for the accuracy of the information shown on this plan. 



CONSULTANTS
PS&S
integrating design & engineering
67A MOUNTAIN BOULEVARD EXTENSION
P.O. BOX 4039
WARREN, NEW JERSEY 07059
PHONE: (732) 560-9700
FAX: (732) 560-9768

LISA A. DIGEROLAMO, P.E.
PROFESSIONAL ENGINEER
NEW YORK, L.I.C. NO. 086749
DRAFT
SIGNATURE _____ DATE _____

REVISIONS/ISSUES		
REV	DATE	DESCRIPTION

PROJECT TITLE
PRELIMINARY & FINAL SITE PLAN
Gan-Eden Estates
TOWN OF THOMPSON SULLIVAN COUNTY NEW YORK
TAX LOT
SECTION 2,
BLOCK 1/ LOT 6.3

SHEET TITLE		INITIAL DATE	JOB NO.
SITE PLAN (SECTION G)		OCT. 15, 2019	01895.0053
		SCALE 1" = 40'	B/O
		DRAWN C.Y./F.M.	SHEET NO.
		CHKD. L.A.D.	C-04G 11 OF 103