

**SU-30 - SINGLE UNIT TRUCK**

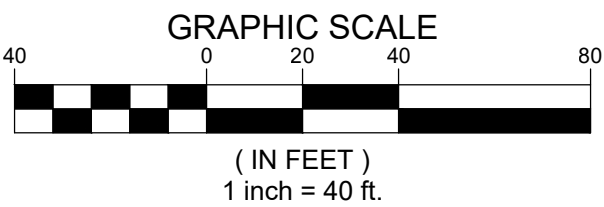
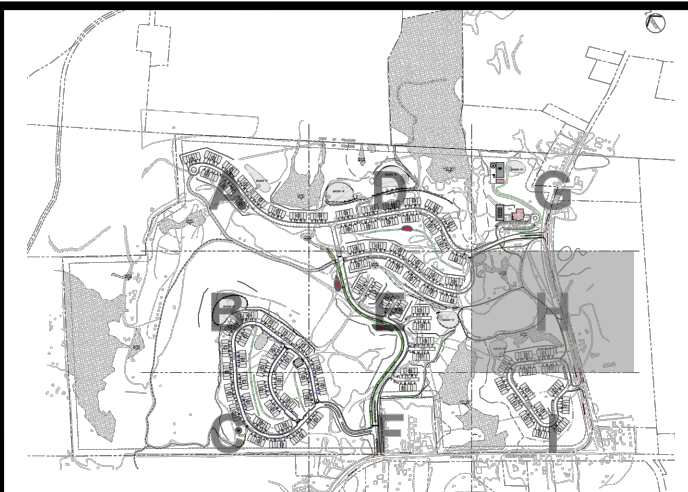
OVERALL LENGTH	30.000FT
OVERALL WIDTH	8.000FT
OVERALL BODY HEIGHT	13.500FT
MIN BODY GROUND CLEARANCE	1.367FT
TRACK WIDTH	8.000FT
LOCK-TO-LOCK TIME	5.00S
MAX STEERING ANGLE (VIRTUAL)	31.80°

**S-BUS-40 - LARGE SCHOOL BUS (84 PASS.)**

OVERALL LENGTH	40.000FT
OVERALL WIDTH	8.000FT
OVERALL BODY HEIGHT	10.500FT
MIN BODY GROUND CLEARANCE	1.070FT
TRACK WIDTH	8.000FT
LOCK-TO-LOCK TIME	5.00S
MAX STEERING ANGLE (VIRTUAL)	34.40°

**THOMPSON AERIAL FIRE TRUCK**

OVERALL LENGTH	45.000FT
OVERALL WIDTH	8.167FT
OVERALL BODY HEIGHT	7.500FT
MIN BODY GROUND CLEARANCE	0.750FT
TRACK WIDTH	8.167FT
LOCK-TO-LOCK TIME	5.00S
MAX WHEEL ANGLE	45.00°

[illegible]

CONSULTANTS

**PS&S**  
integrating design & engineering

67A MOUNTAIN BOULEVARD EXTENSION  
P.O. BOX 4039  
WARREN, NEW JERSEY 07059  
PHONE: (732) 560-9700  
FAX: (732) 560-9768

LISA A. DIGEROLAMO, P.E.  
PROFESSIONAL ENGINEER  
NEW YORK LIC. NO. 086749

SIGNATURE \_\_\_\_\_ DATE \_\_\_\_\_

[illegible]

PROJECT TITLE

PRELIMINARY & FINAL SITE PLAN

**Gan-Eden Estates**

TOWN OF THOMPSON SULLIVAN COUNTY NEW YORK

TAX LOT  
SECTION 2,  
BLOCK 1/ LOT 6.3

SHEET TITLE

**VEHICLE  
CIRCULATION  
PLAN  
(SECTION H)**

INITIAL DATE	JOB NO.
OCT. 15, 2019	01895.0053
SCALE	B/O
1" = 40'	
DRAWN	SHEET NO.
C.Y. / F.M.	C-29H
CHKD.	
L.A.D.	102 OF 103