


**SU-30 - SINGLE UNIT TRUCK**  
OVERALL LENGTH 30.000FT  
OVERALL WIDTH 8.000FT  
OVERALL BODY HEIGHT 13.500FT  
MIN BODY GROUND CLEARANCE 1.367FT  
TRACK WIDTH 8.000FT  
LOCK-TO-LOCK TIME 5.00S  
MAX STEERING ANGLE (VIRTUAL) 31.80°

**S-BUS-40 - LARGE SCHOOL BUS (84 PASS.)**  
OVERALL LENGTH 40.000FT  
OVERALL WIDTH 8.000FT  
OVERALL BODY HEIGHT 10.500FT  
MIN BODY GROUND CLEARANCE 1.070FT  
TRACK WIDTH 8.000FT  
LOCK-TO-LOCK TIME 5.00S  
MAX STEERING ANGLE (VIRTUAL) 34.40°


**THOMPSON AERIAL FIRE TRUCK**  
OVERALL LENGTH 45.000FT  
OVERALL WIDTH 8.167FT  
OVERALL BODY HEIGHT 7.500FT  
MIN BODY GROUND CLEARANCE 0.750FT  
TRACK WIDTH 8.167FT  
LOCK-TO-LOCK TIME 5.00S  
MAX WHEEL ANGLE 45.00°

**SU-40 - SINGLE UNIT TRUCK**  
OVERALL LENGTH 39.500FT  
OVERALL WIDTH 8.000FT  
OVERALL BODY HEIGHT 13.500FT  
MIN BODY GROUND CLEARANCE 1.367FT  
TRACK WIDTH 8.000FT  
LOCK-TO-LOCK TIME 5.00S  
MAX STEERING ANGLE (VIRTUAL) 31.80°

**VEHICLE CIRCULATION LEGEND**  
SCALE: N.T.S.

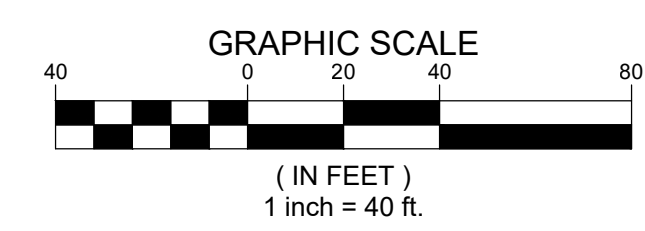

It is the obligation of the Engineer to provide the client with a preliminary site plan for their review. The client is responsible for providing the Engineer with all necessary information to complete the site plan. The Engineer is not responsible for the accuracy of the information provided by the client. 

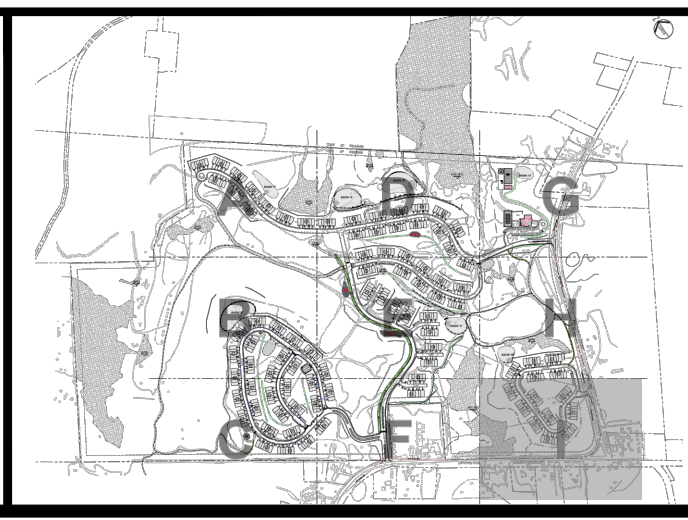

CONSULTANTS  
**PS&S**  
integrating design & engineering  
67A MOUNTAIN BOULEVARD EXTENSION  
P.O. BOX 4039  
WARREN, NEW JERSEY 07059  
PHONE: (732) 560-9700  
FAX: (732) 560-9768

LISA A. DIGEROLAMO, P.E.  
PROFESSIONAL ENGINEER  
NEW YORK, L.I.C. NO. 086749  
**DRAFT**  
SIGNATURE \_\_\_\_\_ DATE \_\_\_\_\_

REVISIONS/ISSUES		
REV	DATE	DESCRIPTION

PROJECT TITLE  
PRELIMINARY & FINAL SITE PLAN  
**Gan-Eden Estates**  
TOWN OF THOMPSON SULLIVAN COUNTY NEW YORK  
TAX LOT SECTION 2, BLOCK 1/ LOT 6.3

SHEET TITLE  
**VEHICLE CIRCULATION PLAN (SECTION I)**

INITIAL DATE OCT. 15, 2019	JOB NO. 01895.0053
SCALE 1" = 40'	B/O
DRAWN C.Y. / F.M.	SHEET NO. <b>C-291</b>
CHKD. L.A.D.	103 OF 103