


ALL DIMENSIONS MUST BE VERIFIED BY THE CONTRACTOR. NOTIFY PAULUS, SCHOLZOWSKI AND SARTOR OF ANY CORRECTIONS, ERRORS, OMISSIONS OR DISCREPANCIES. THE CONTRACTOR SHALL BE RESPONSIBLE FOR OBTAINING ALL NECESSARY PERMITS AND APPROVALS. 

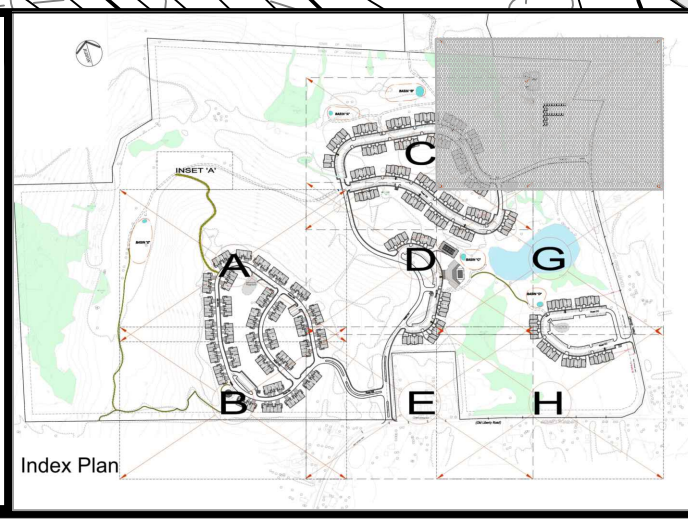

CONSULTANTS
PS&S
 integrating design & engineering
 67A MOUNTAIN BOULEVARD EXTENSION
 P.O. BOX 4039
 WARREN, NEW JERSEY 07059
 PHONE: (732) 560-9700
 FAX: (732) 560-9768

LISA A. DIGEROLAMO, P.E.
 PROFESSIONAL ENGINEER
 NEW YORK LIC. NO. 086749
 SIGNATURE: *[Signature]*
 DATE: 7/1/2016

REVISIONS/ISSUES		
REV	DATE	DESCRIPTION
1	02/10/16	PRE-ISSUE FOR TEAM REVIEW
2	05/11/16	PRELIMINARY SITE PLAN REVIEW
3	07/5/16	SUBMISSION TO PLANNING BOARD

PROJECT TITLE
PRELIMINARY & FINAL SITE PLAN
Gan-Eden Estates
 TAX LOT SECTION 2, BLOCK 1/ LOT 6.3
 TOWN OF THOMPSON SULLIVAN COUNTY NEW YORK

SHEET TITLE
GRADING PLAN
 (Section F)

INITIAL DATE	12/04/2015	JOB NO.	01895/0053
SCALE	1"=40'	B/O	
DRAWN	CY/AM	SHEET NO.	C-5F
CHKD.	AG/LAD		19 OF 79