


INSET 'A'
SCALE: 1"=40'

IT IS THE RESPONSIBILITY OF THE ENGINEER TO OBTAIN ALL NECESSARY PERMITS AND TO VERIFY THE ACCURACY OF ALL DATA PROVIDED TO HIM BY THE CLIENT. THE ENGINEER SHALL BE RESPONSIBLE FOR THE DESIGN AND CONSTRUCTION OF THE PROJECT. THE CLIENT SHALL BE RESPONSIBLE FOR THE OBTAINING OF ALL NECESSARY PERMITS AND FOR THE PROTECTION OF THE PROJECT. THE ENGINEER SHALL NOT BE RESPONSIBLE FOR THE OBTAINING OF ALL NECESSARY PERMITS AND FOR THE PROTECTION OF THE PROJECT. THE CLIENT SHALL BE RESPONSIBLE FOR THE OBTAINING OF ALL NECESSARY PERMITS AND FOR THE PROTECTION OF THE PROJECT.

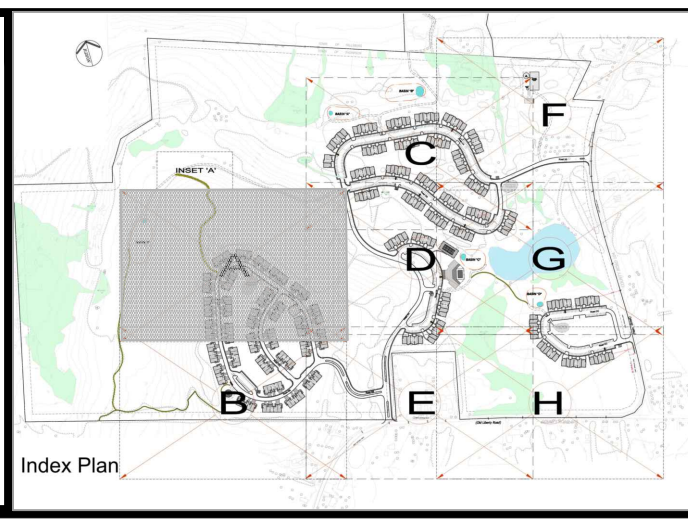

CONSULTANTS

PS&S
integrating design & engineering

67A MOUNTAIN BOULEVARD EXTENSION
P.O. BOX 4039
WARREN, NEW JERSEY 07059
PHONE: (732) 560-9700
FAX: (732) 560-9768

LISA A. DIGEROLAMO, P.E.
PROFESSIONAL ENGINEER
NEW YORK LIC. NO. 086749

SIGNATURE: *[Signature]* DATE: 7/1/2016

REV	DATE	DESCRIPTION
02/10/16	PRE-ISSUE FOR TEAM REVIEW	
05/11/16	PRELIMINARY SITE PLAN REVIEW	
07/5/16	SUBMISSION TO PLANNING BOARD	

PROJECT TITLE

PRELIMINARY & FINAL SITE PLAN

Gan-Eden Estates

TOWN OF THOMPSON SULLIVAN COUNTY NEW YORK

TAX LOT SECTION 2, BLOCK 1/ LOT 6.3

SHEET TITLE

UTILITY PLAN (Section A)

INITIAL DATE: 12/04/2015
SCALE: 1"=40'
DRAWN: CY/AM
CHKD: AG/LAD

JOB NO.: 01895/0053
SHEET NO.: C-6A
23 OF 79