

SCALE: NTS

2 SCALE: NTS

12' WIDE SPLIT RAIL FENCE

4 SCALE: NTS

SCALE: NTS

SCALE: NTS

SCALE: NTS

SCALE: NTS


NOTES FOR RETAINING WALLS

1. CONTRACTOR SHALL PROVIDE THE DESIGNED AND SEALED SHOP DRAWINGS INCLUDING ENGINEERING CALCULATIONS FOR ALL RETAINING WALLS' STABILITY FOR REVIEW AND APPROVAL. CALCULATIONS SHALL INCLUDE GLOBAL STABILITY ANALYSIS. SHOP DRAWINGS MUST INCLUDE: LOCATION OF PERFORATED TUBING AND CONNECTION TO DRAINAGE STRUCTURE; DETAIL OF HOW PIPES AND HEADWALLS ARE TO BE INSTALLED THROUGH THE WALL; DETAIL OF WALLS WITHIN RETENTION POND;
2. CONTRACTOR MUST COORDINATE LOCATION OF ALL UTILITIES WITHIN CLOSE PROXIMITY TO RETAINING WALLS.

(10) SCALE: NTS

(11) SCALE: NTS

(12) SCALE: NTS

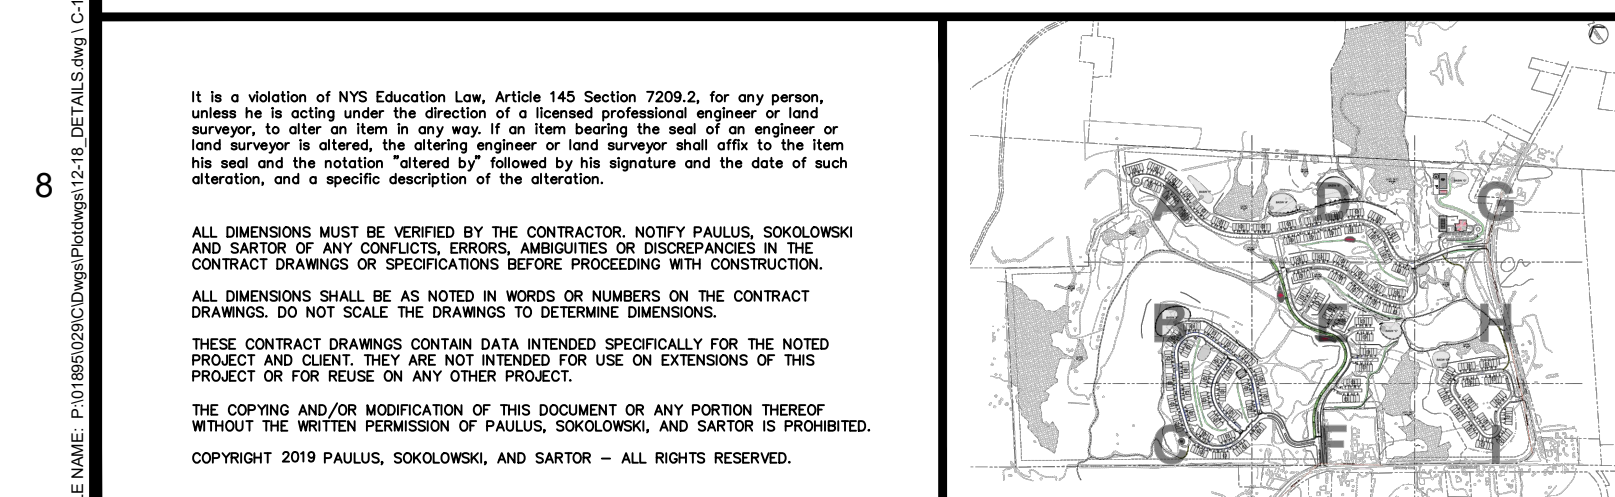

CONSULTANTS

PS&S

integrating design & engineering

67A MOUNTAIN BOULEVARD EXTENSION
P.O. BOX 4039
WARREN, NEW JERSEY 07059
PHONE: (732) 560-9700
FAX: (732) 560-9768

LISA A. DIGEROLAMO, P.E.
PROFESSIONAL ENGINEER
NEW YORK LIC. NO. 086749

[illegible]

PROJECT TITLE

PRELIMINARY & FINAL SITE PLAN

Gan-Eden Estates

TOWN OF THOMPSON SULLIVAN COUNTY NEW YORK

TAX LOT
SECTION 2,
BLOCK 1/ LOT 6.3

SHEET TITLE <div style="text-align: center;"> SITE DETAILS </div>	INITIAL DATE	JOB NO.
	OCT. 15, 2019	01895.0053
	SCALE	B/O
	NOT TO SCALE	
	DRAWN	SHEET NO.
	C.Y. / F.M.	<div style="text-align: center;"> C-13 </div>
CHKD.		
L.A.D.		