

Α Ι

В

It is a violation of NYS Education Law, Article 145 Section 7209.2, for any person, unless he is acting under the direction of a licensed professional engineer or land surveyor, to alter an item in any way. If an item bearing the seal of an engineer or land surveyor is altered, the altering engineer or land surveyor shall affix to the item his seal and the notation "altered by" followed by his signature and the date of such alteration, and a specific description of the alteration.

ALL DIMENSIONS MUST BE VERIFIED BY THE CONTRACTOR. NOTIFY PAULUS, SOKOLOWSKI AND SARTOR OF ANY CONFLICTS, ERRORS, AMBIGUITIES OR DISCREPANCIES IN THE CONTRACT DRAWINGS OR SPECIFICATIONS BEFORE PROCEEDING WITH CONSTRUCTION. ALL DIMENSIONS SHALL BE AS NOTED IN WORDS OR NUMBERS ON THE CONTRACT DRAWINGS. DO NOT SCALE THE DRAWINGS TO DETERMINE DIMENSIONS. THESE CONTRACT DRAWINGS CONTAIN DATA INTENDED SPECIFICALLY FOR THE NOTED PROJECT AND CLIENT. THEY ARE NOT INTENDED FOR USE ON EXTENSIONS OF THIS PROJECT OR FOR REUSE ON ANY OTHER PROJECT. THE COPYING AND/OR MODIFICATION OF THIS DOCUMENT OR ANY PORTION THEREOF WITHOUT THE WRITTEN PERMISSION OF PAULUS, SOKOLOWSKI, AND SARTOR IS PROHIBITED. COPYRIGHT 2019 PAULUS, SOKOLOWSKI, AND SARTOR - ALL RIGHTS RESERVED.


Α

В



PHONE:(732) 560-9700 FAX: (732) 560-9768

		REVISIONS/ISSUES				PROJECT TITLE
	LISA A. DIGEROLAMO, P.E. PROFESSIONAL ENGINEER	REV	DATE	DESCRIPTION		PRELIMIN
	NEW YORK LIC. NO. 086749					Gan-
	SIGNATURE DATE					TOWN OF THO
С			D			E

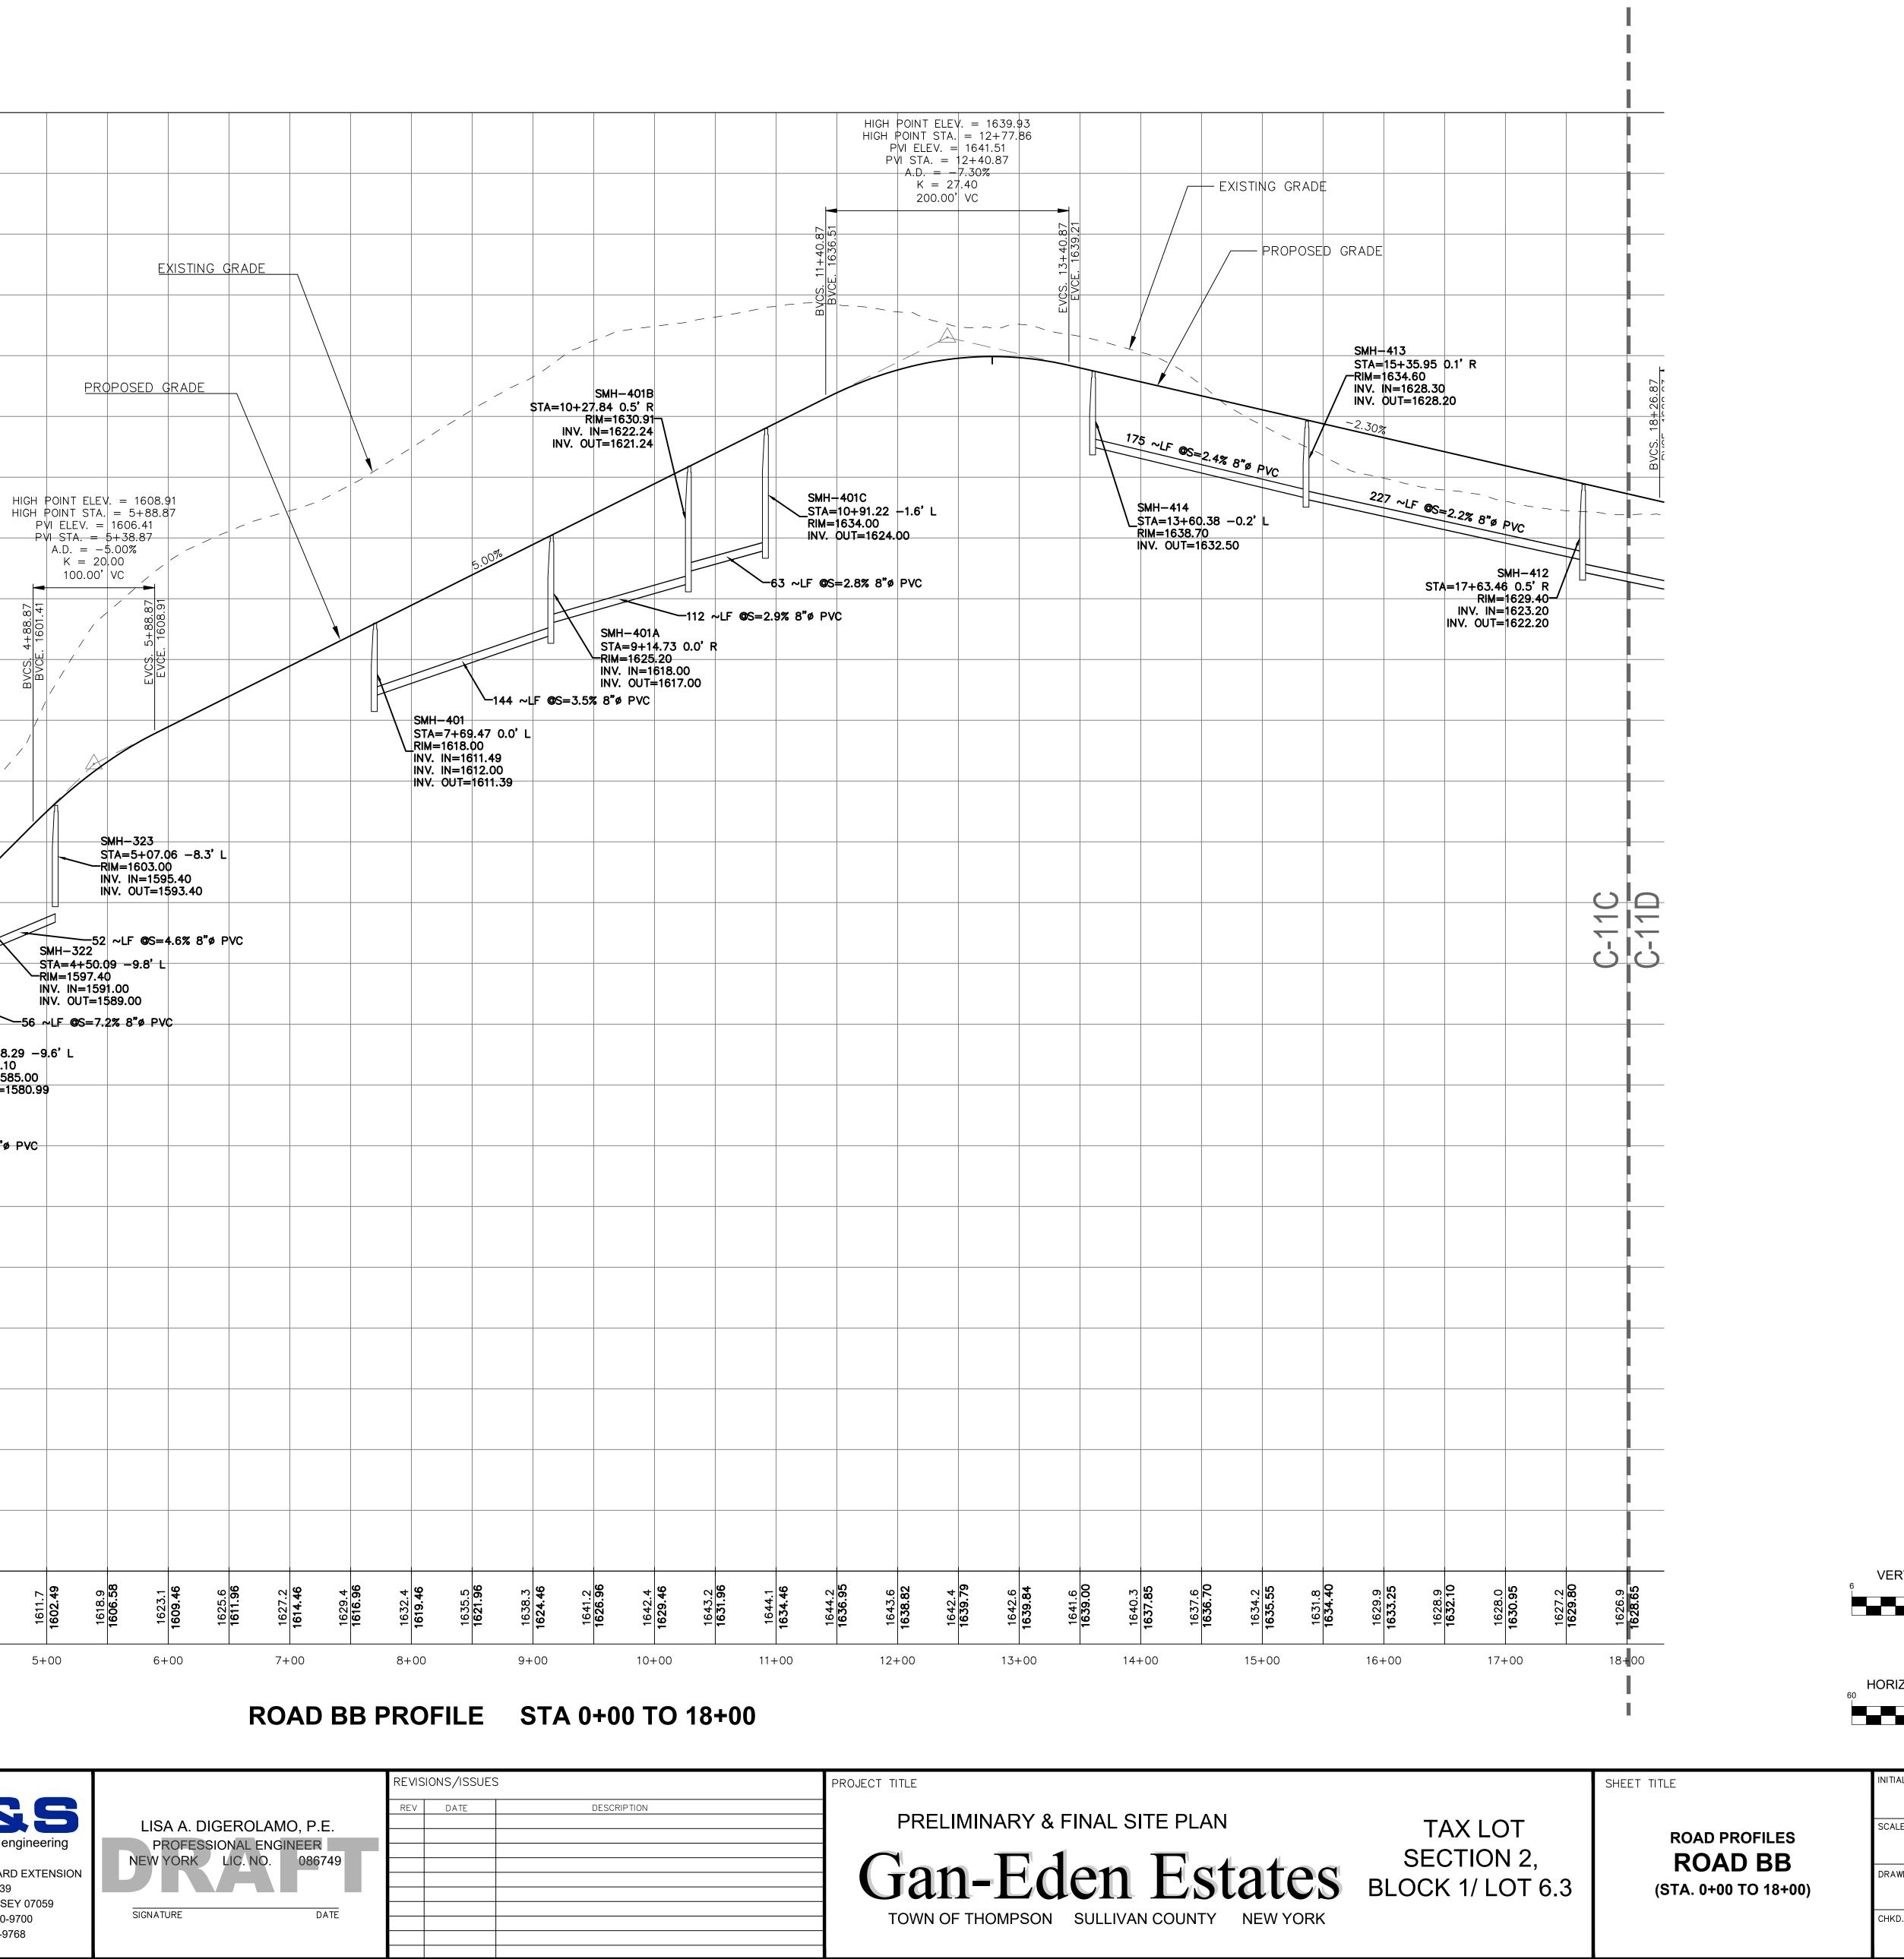

F

F

G

	1
	2
	3
	4
	5
	6
RTICAL GRAPHIC SCALE 0 3 6 12 (IN FEET) 1 inch = 6 ft. IZONTAL GRAPHIC SCALE 0 30 60 120	7
(IN FEET) 1 inch = 60 ft. AL DATE OCT. 15, 2019 LE AS SHOWN WN C.Y. / F.M. D. L.A.D. H	8

Н