


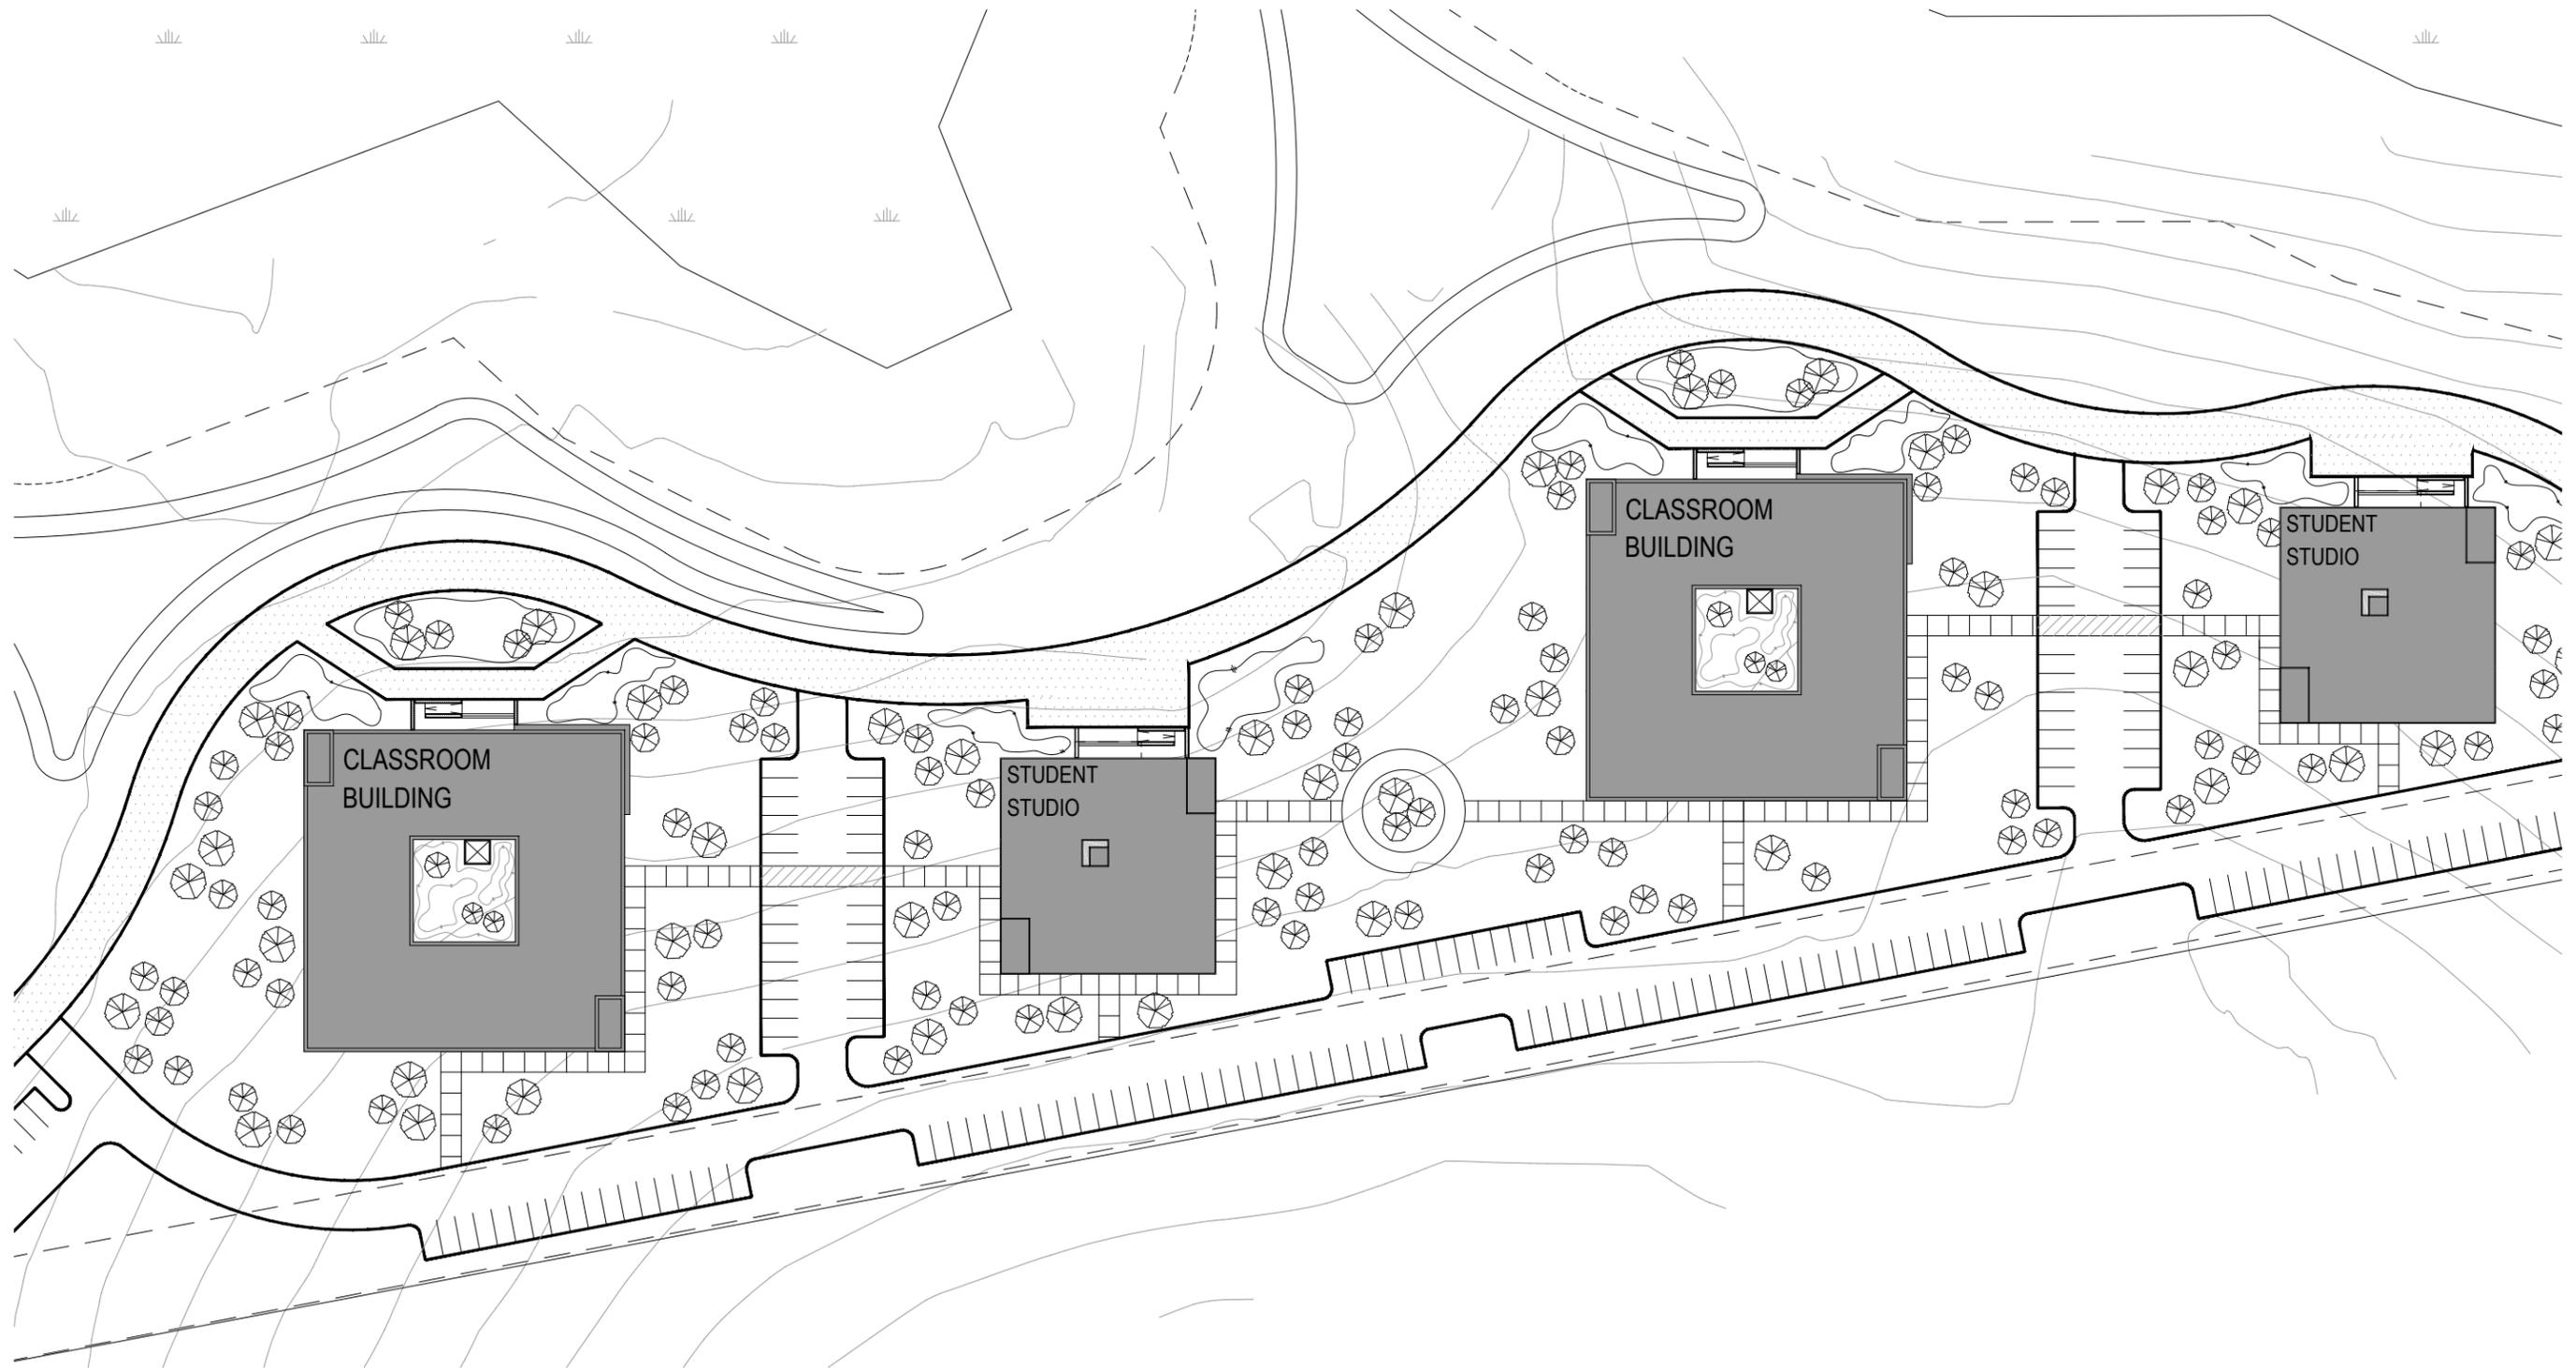


ACADEMIC BUILDINGS



ACADEMIC BUILDINGS

SITE PLAN

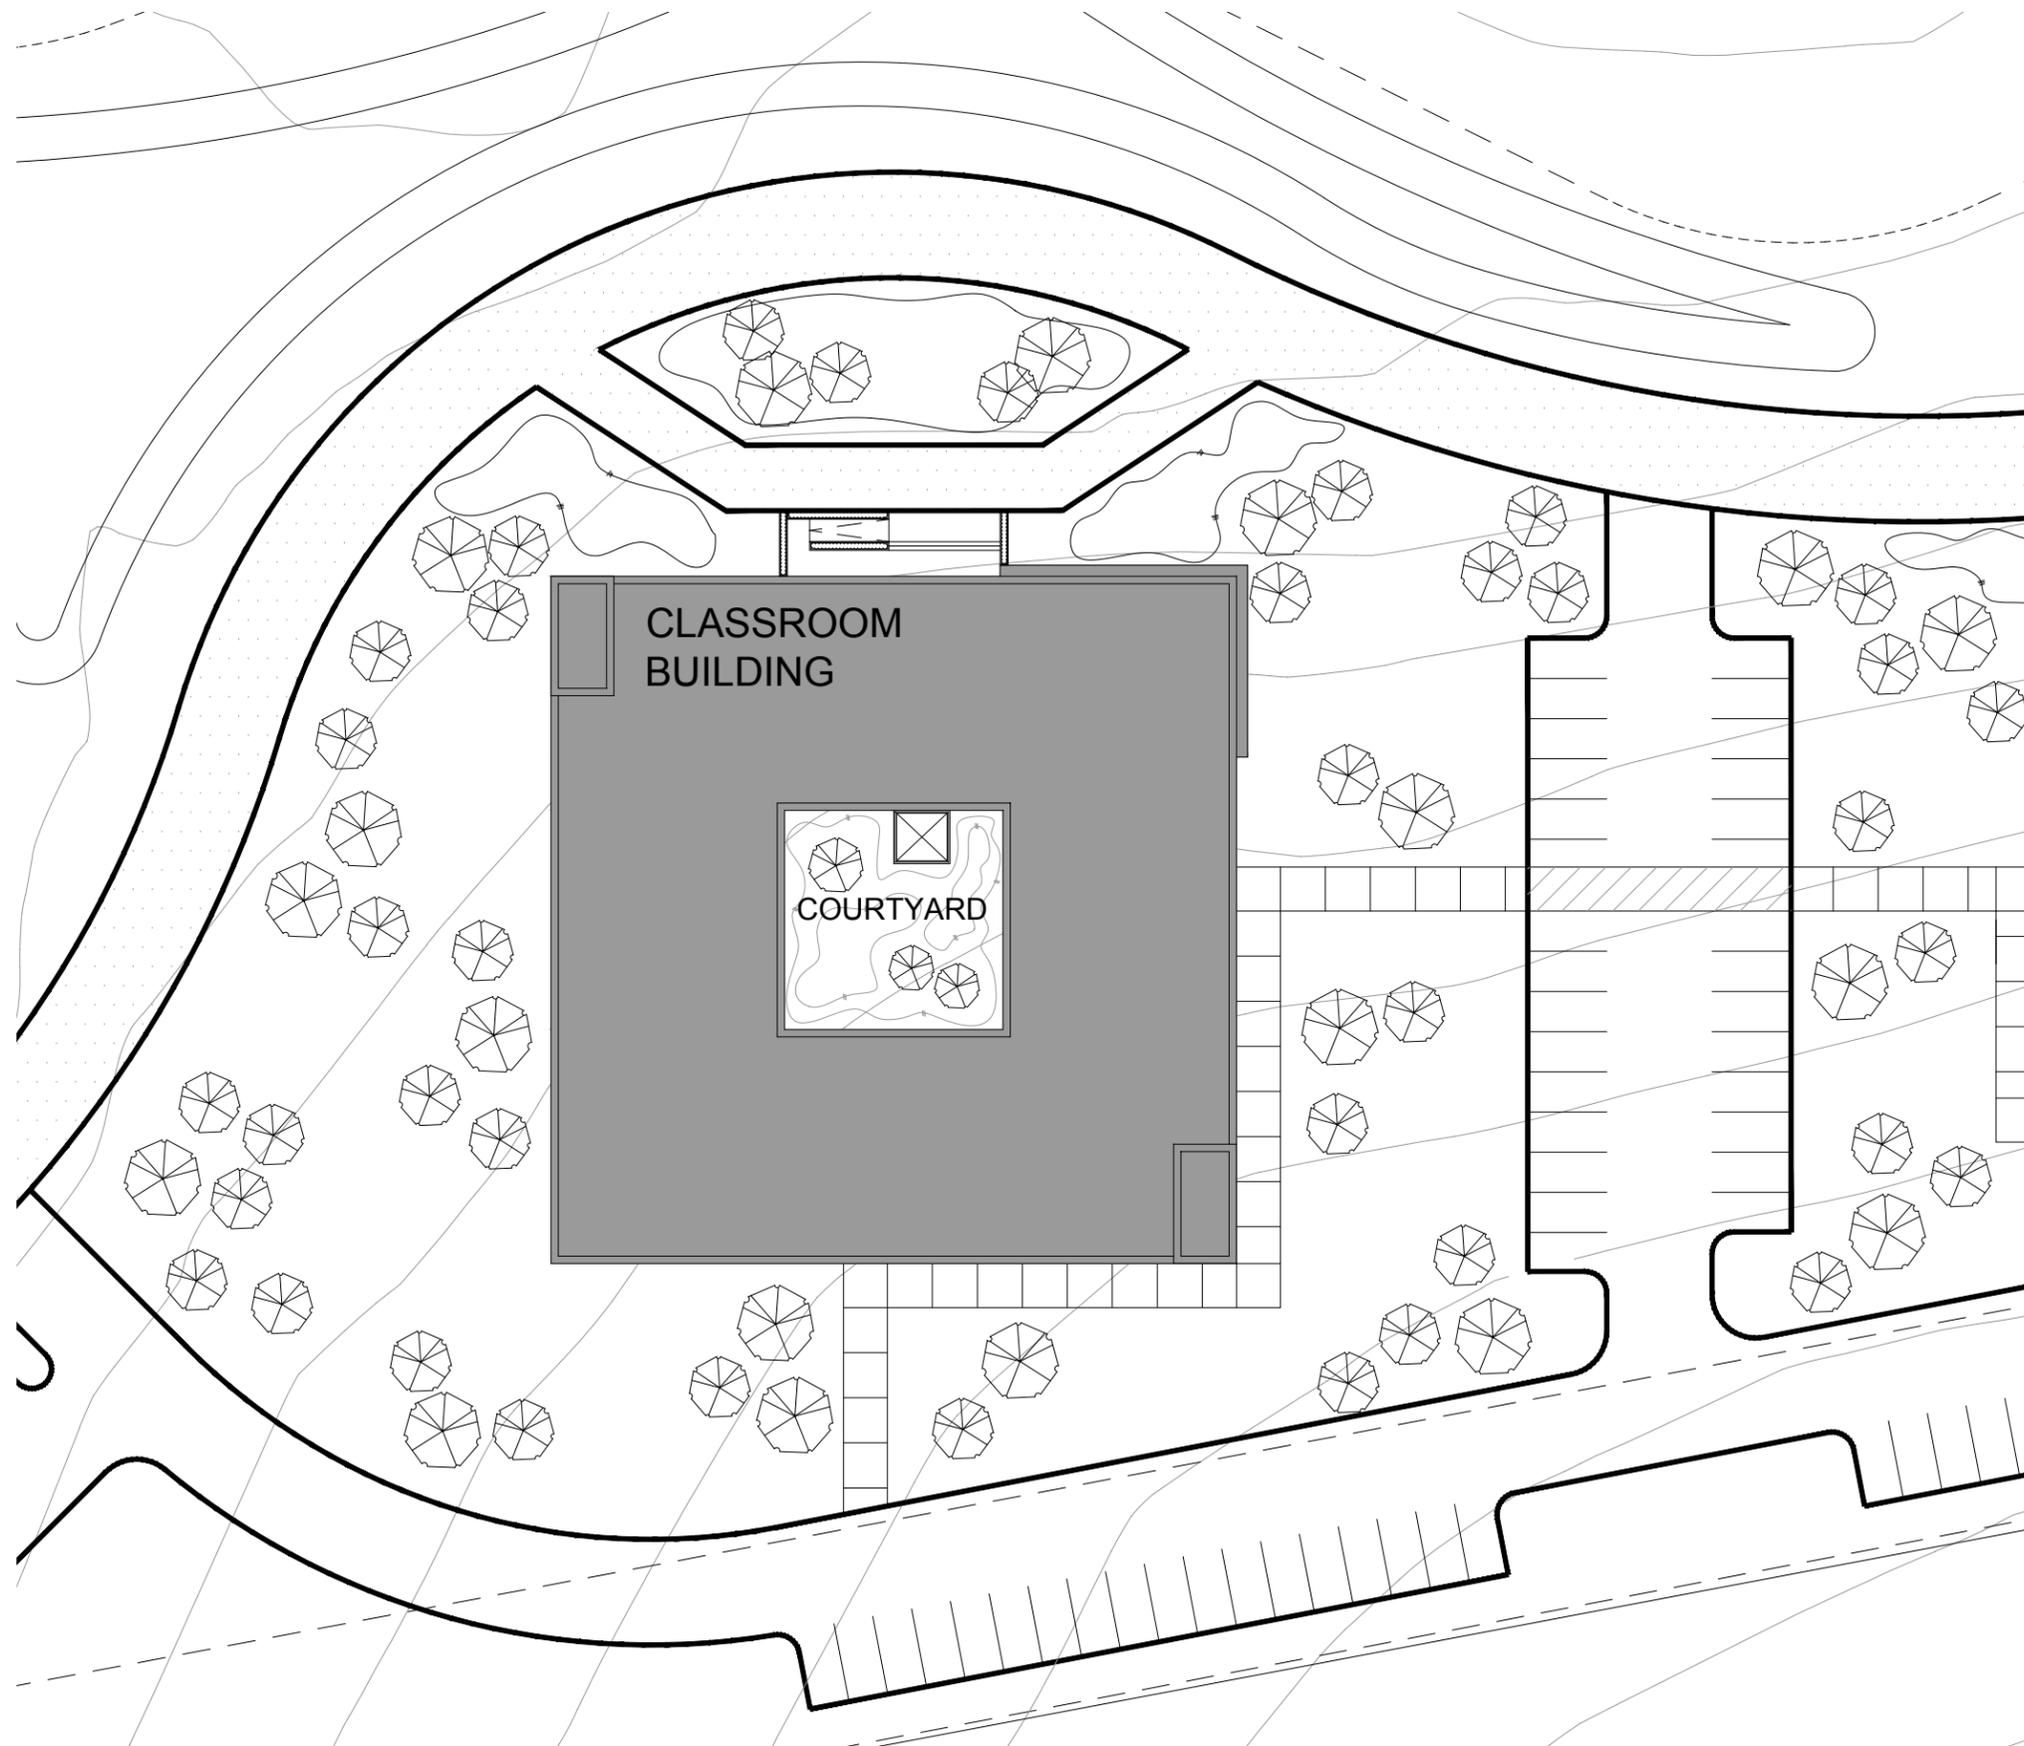

SUMMARY

15 CLASSROOMS
 7 FACULTY OFFICE AREAS
 3 CONFERENCE ROOMS
 2 LOUNGES
 AUDITORIUM


TOTAL BUILT AREA

| | |
|------------------|------------------|
| 1ST FLOOR: | 21,826 SF |
| 2ND FLOOR: | 21,105 SF |
| 3RD FLOOR: | 21,105 SF |
| TOTAL SF: | 64,036 SF |

INTERIOR COURTYARD: 2,325 SF

ACADEMIC BUILDINGS

CLASSROOM BUILDING BLOCK PLAN

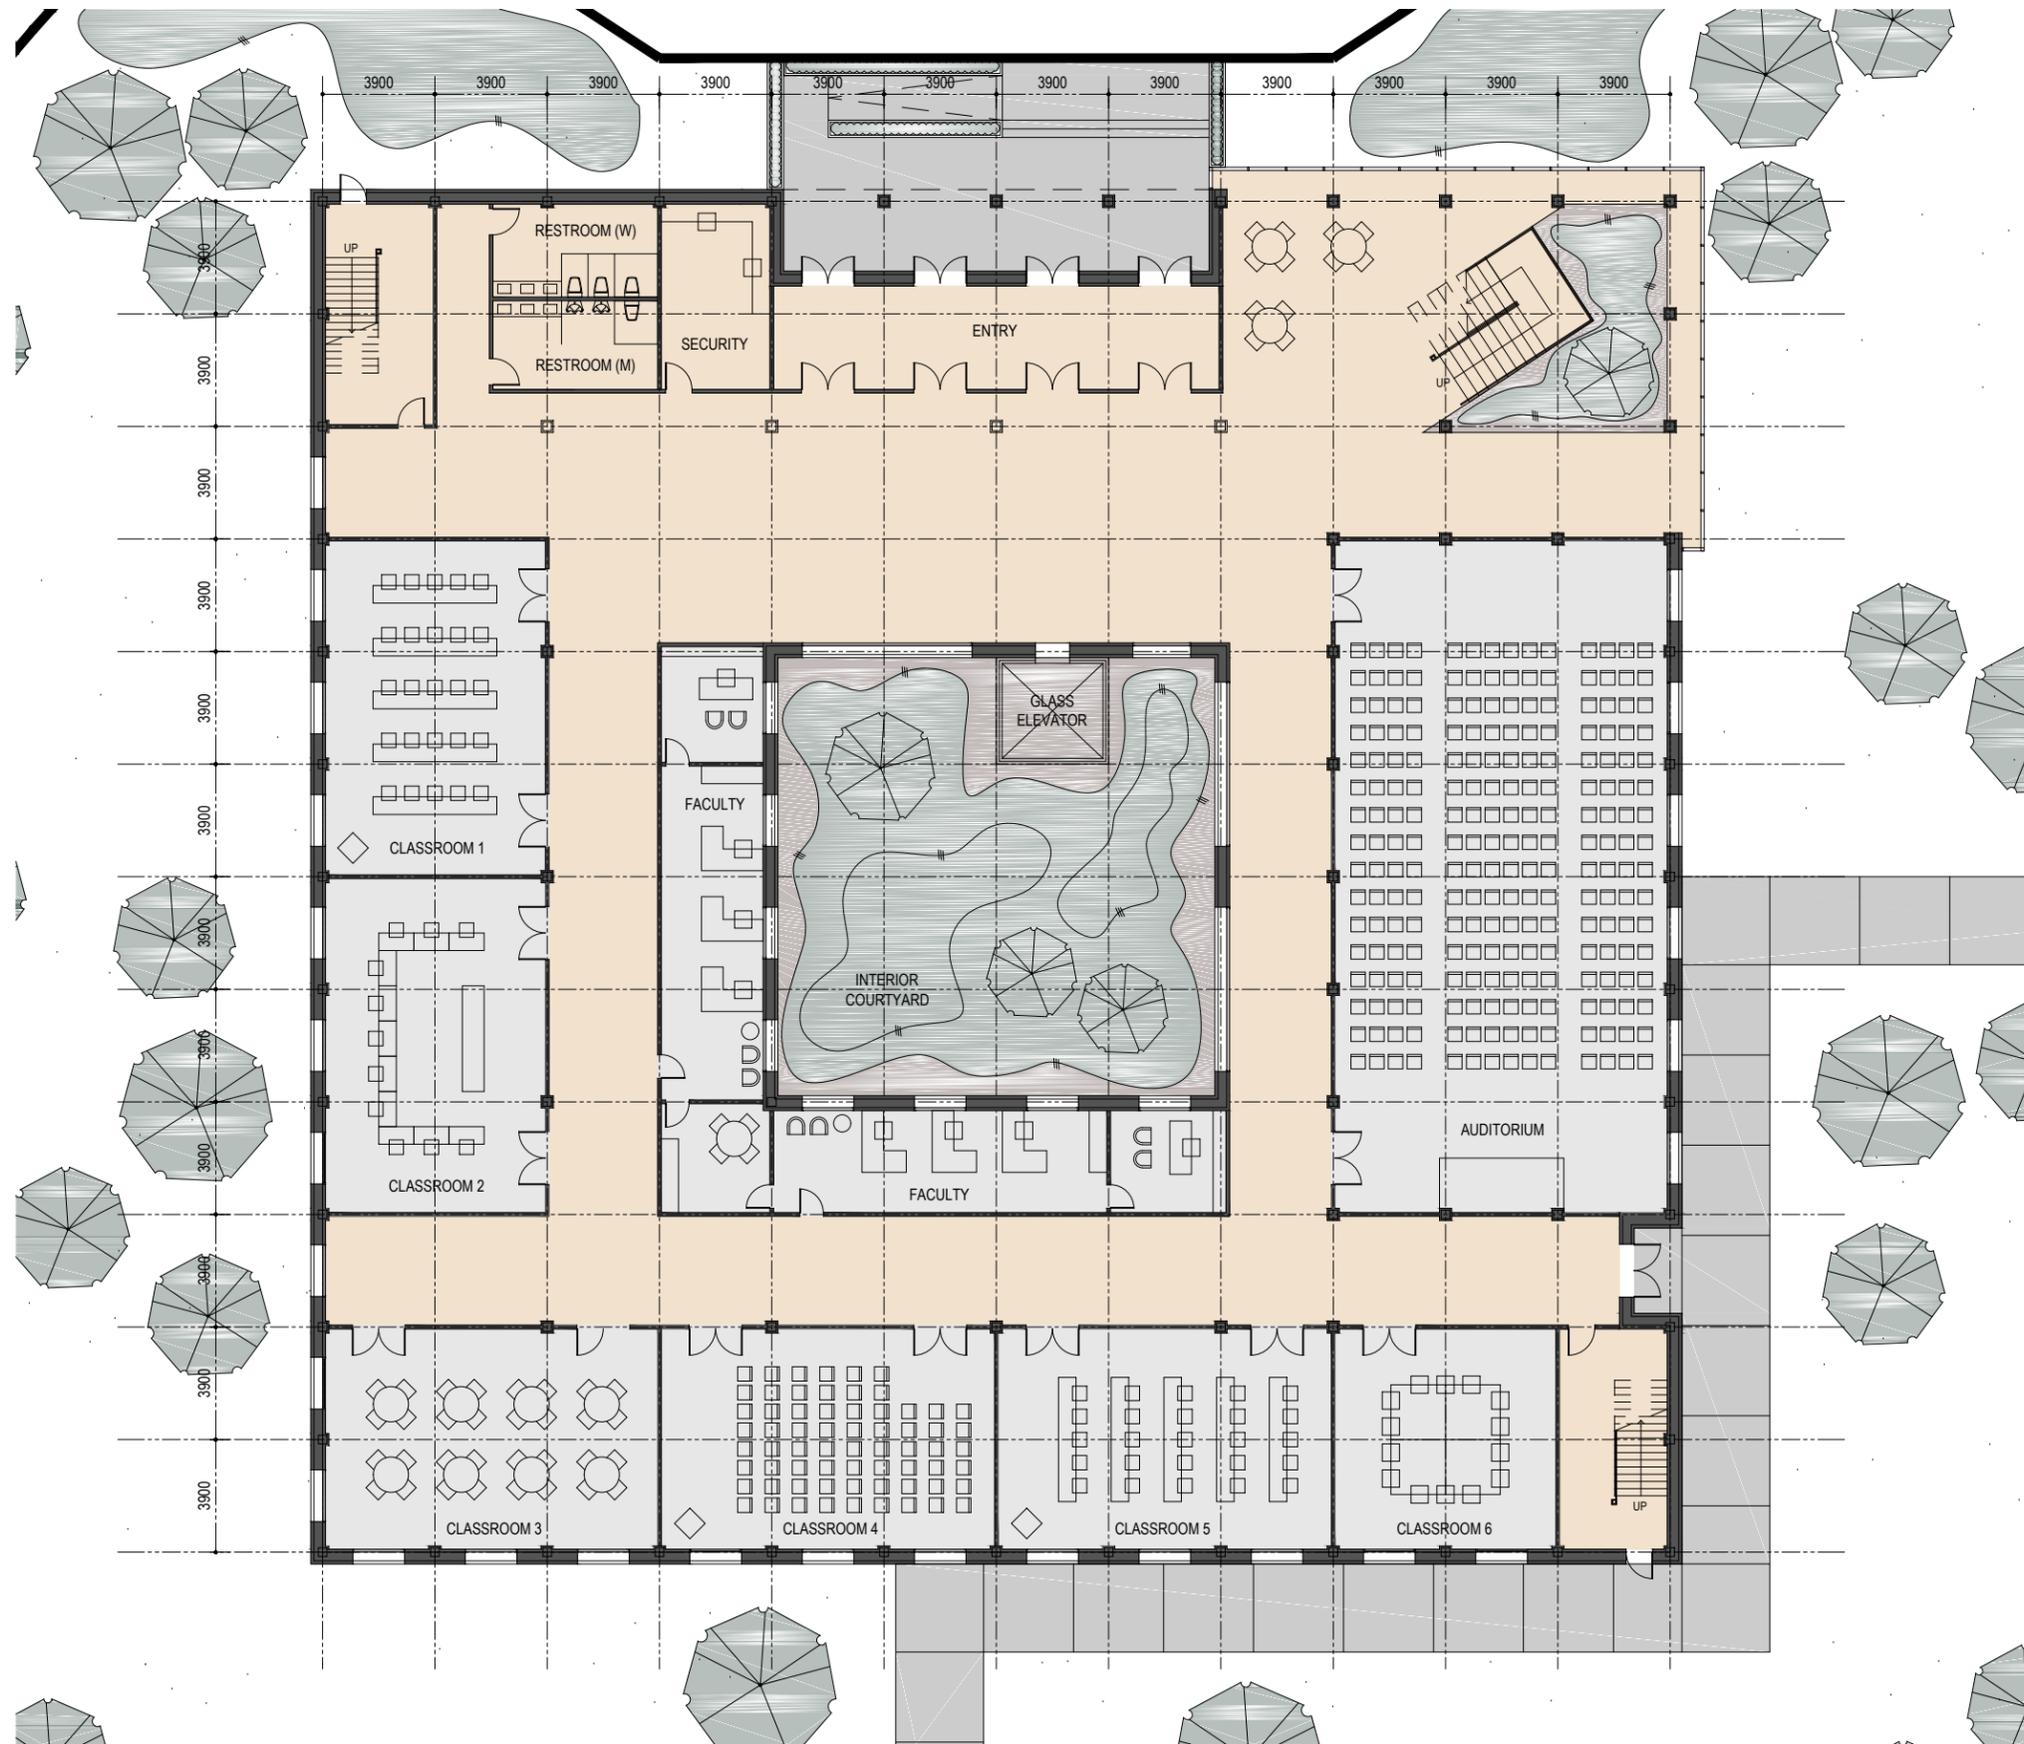


FLOOR SUMMARY

| SPACE | NET/GROSS |
|--------------|----------------|
| CLASSROOM 1: | 1,034/3,352 SF |
| CLASSROOM 2: | 1,034/3,352 SF |
| CLASSROOM 3: | 1,070/3,469 SF |
| CLASSROOM 4: | 1,034/3,352 SF |
| CLASSROOM 5: | 1,034/3,352 SF |
| CLASSROOM 6: | 689/2,234 SF |

ACADEMIC BUILDINGS

CLASSROOM BUILDING FIRST FLOOR PLAN

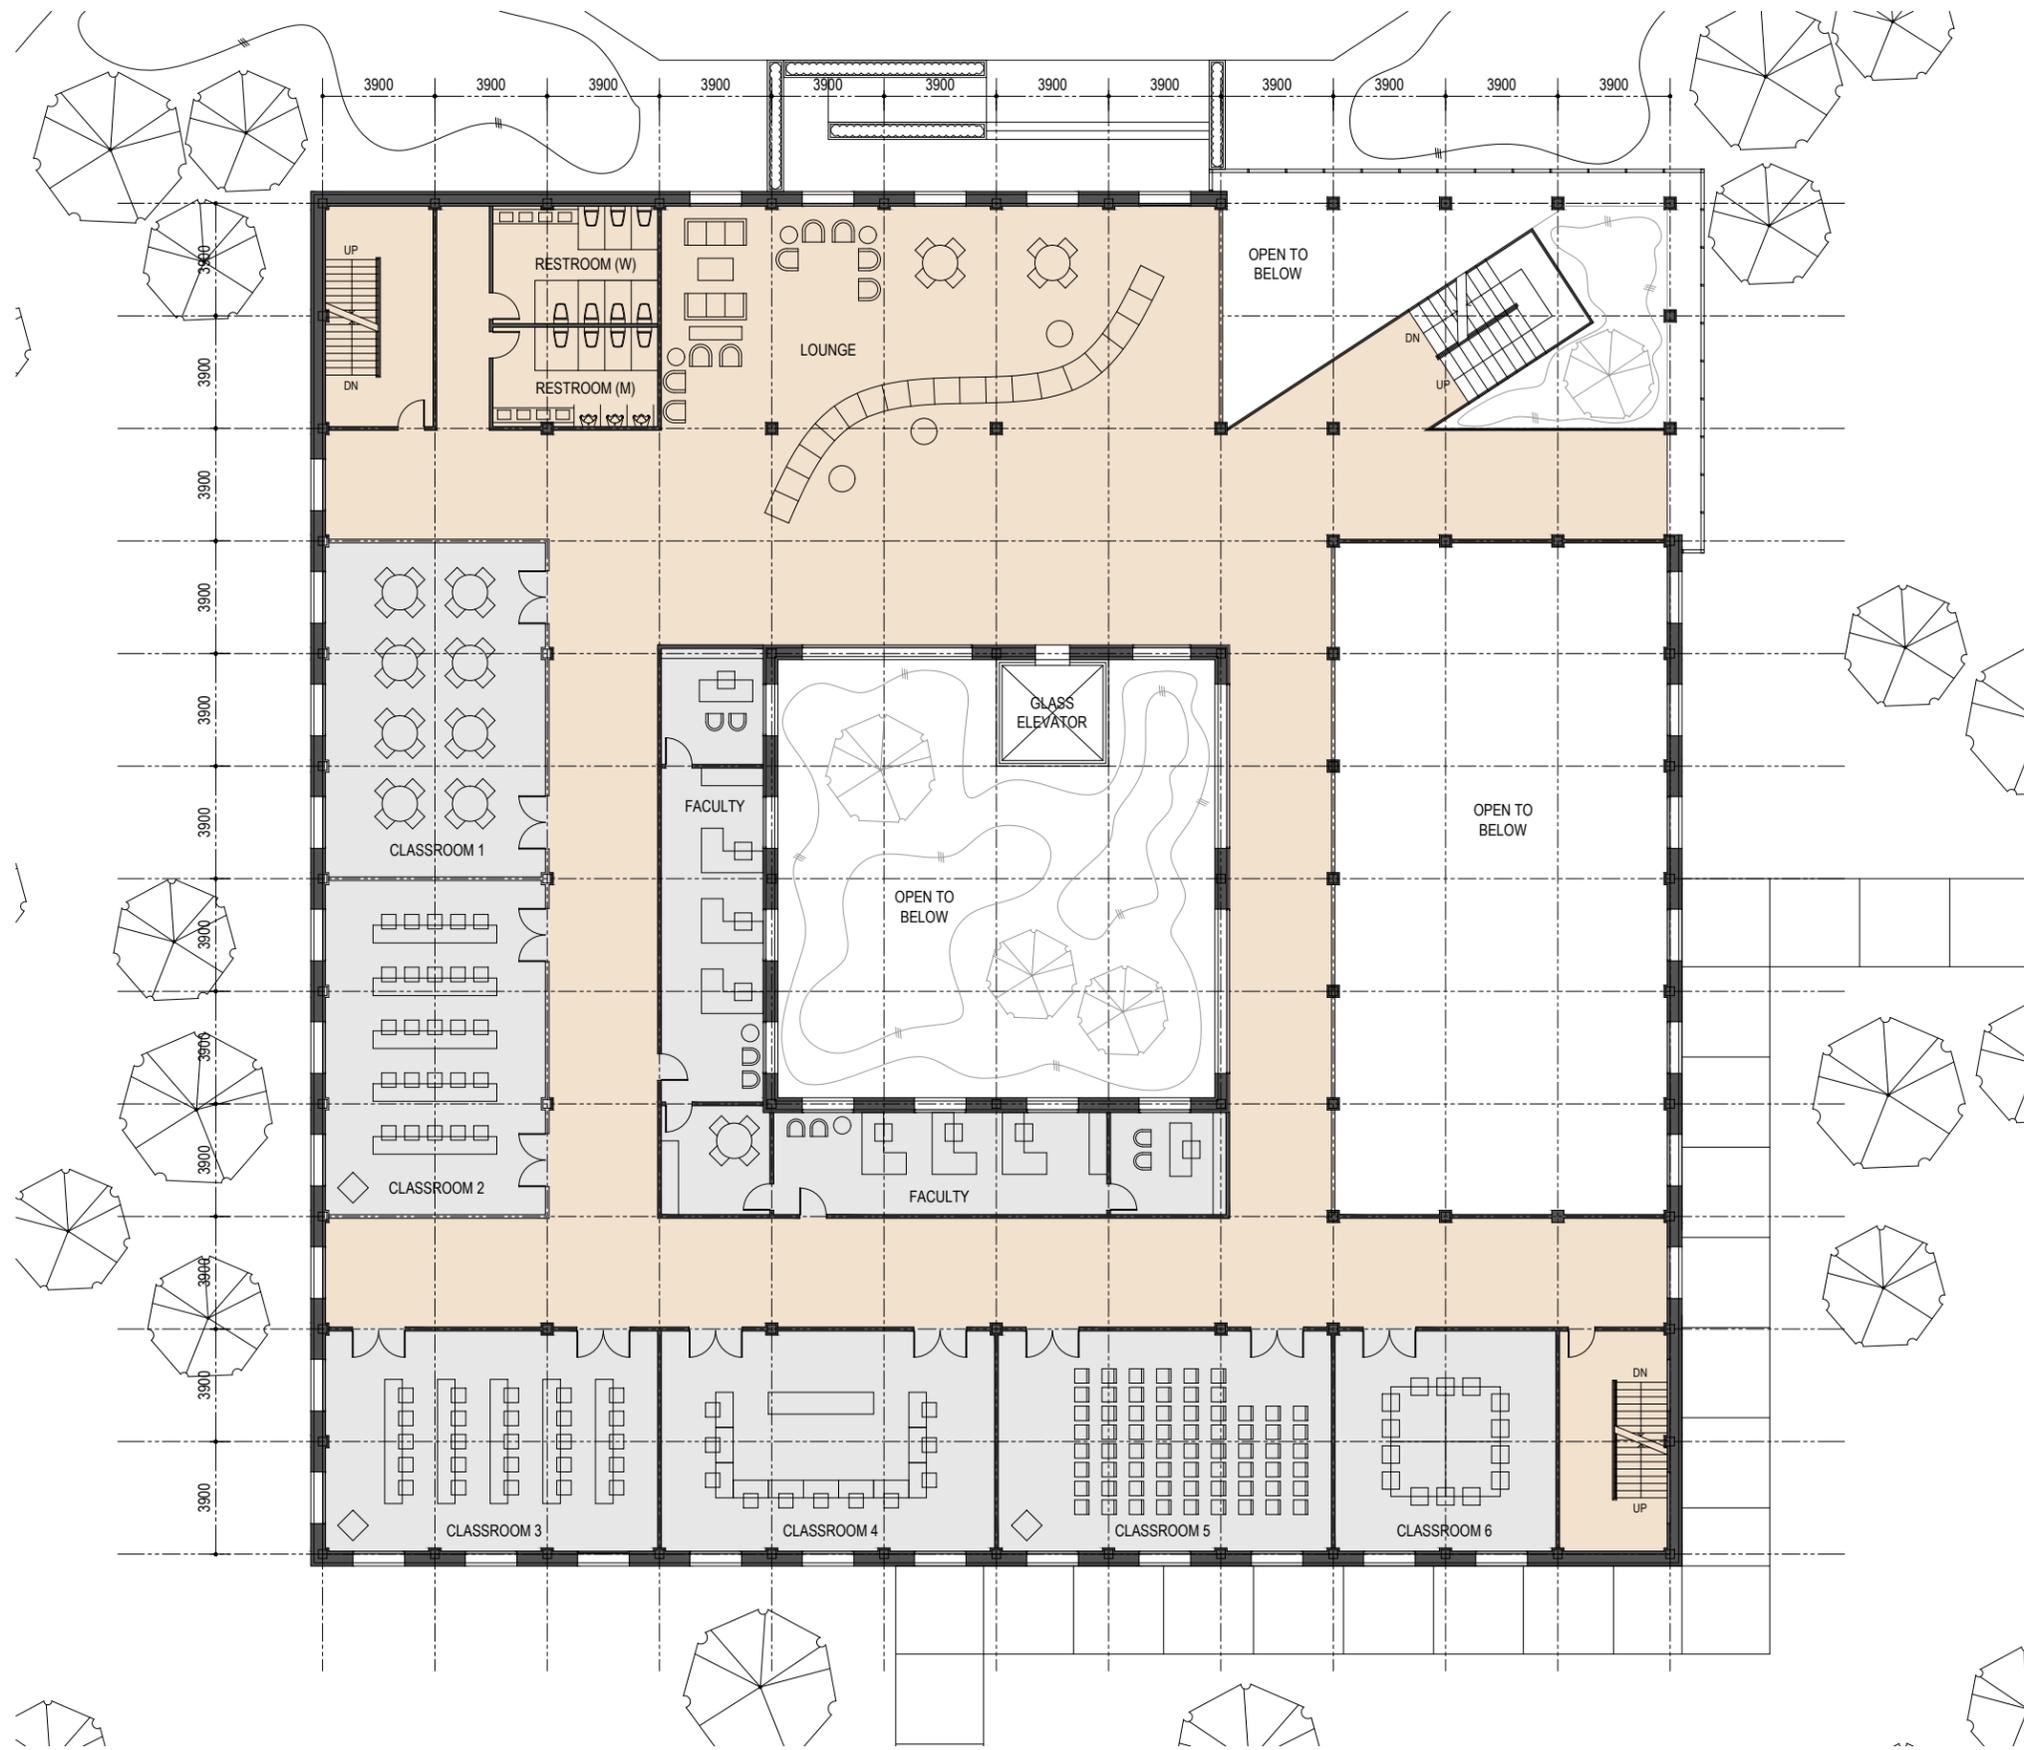


FLOOR SUMMARY

| SPACE | NET/GROSS |
|--------------|----------------|
| CLASSROOM 1: | 1,034/3,352 SF |
| CLASSROOM 2: | 1,034/3,352 SF |
| CLASSROOM 3: | 1,070/3,469 SF |
| CLASSROOM 4: | 1,034/3,352 SF |
| CLASSROOM 5: | 1,034/3,352 SF |
| CLASSROOM 6: | 689/2,234 SF |

ACADEMIC BUILDINGS

CLASSROOM BUILDING SECOND FLOOR PLAN

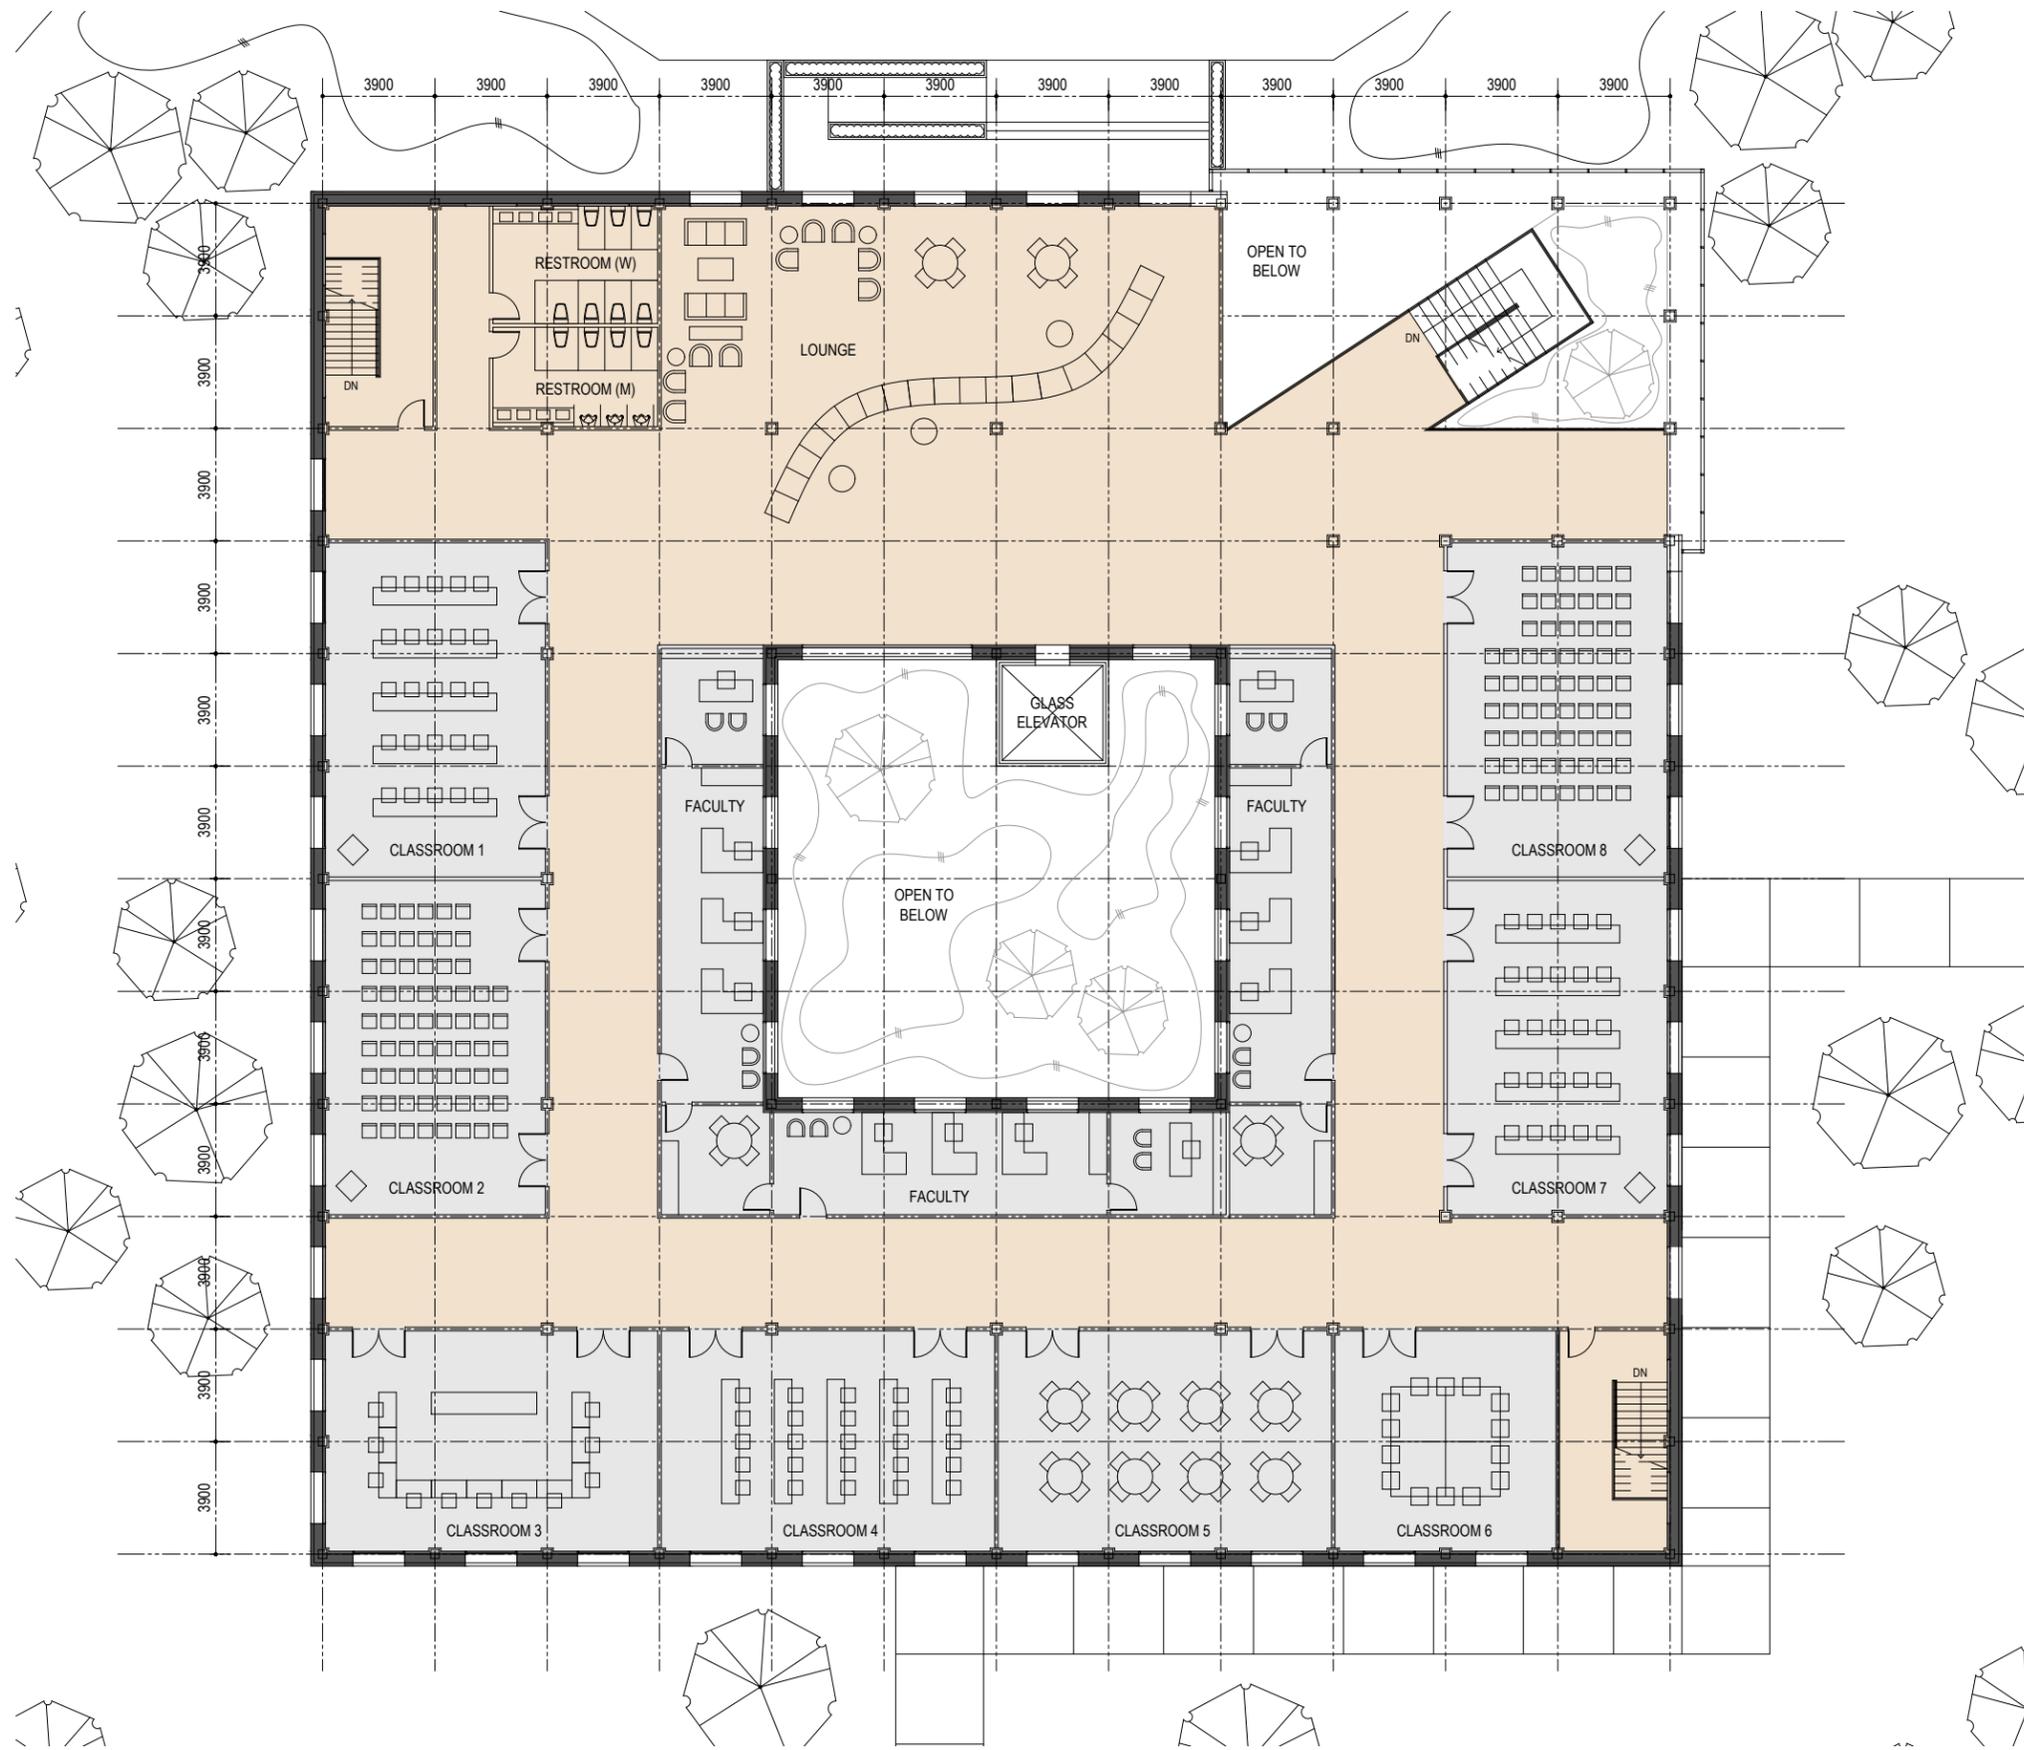


FLOOR SUMMARY

| SPACE | NET/GROSS |
|--------------|----------------|
| CLASSROOM 1: | 1,034/3,352 SF |
| CLASSROOM 2: | 1,034/3,352 SF |
| CLASSROOM 3: | 1,070/3,469 SF |
| CLASSROOM 4: | 1,034/3,352 SF |
| CLASSROOM 5: | 1,034/3,352 SF |
| CLASSROOM 6: | 689/2,234 SF |
| CLASSROOM 7: | 1,034/3,352 SF |
| CLASSROOM 8: | 1,034/3,352 SF |


ACADEMIC BUILDINGS

CLASSROOM BUILDING THIRD FLOOR PLAN

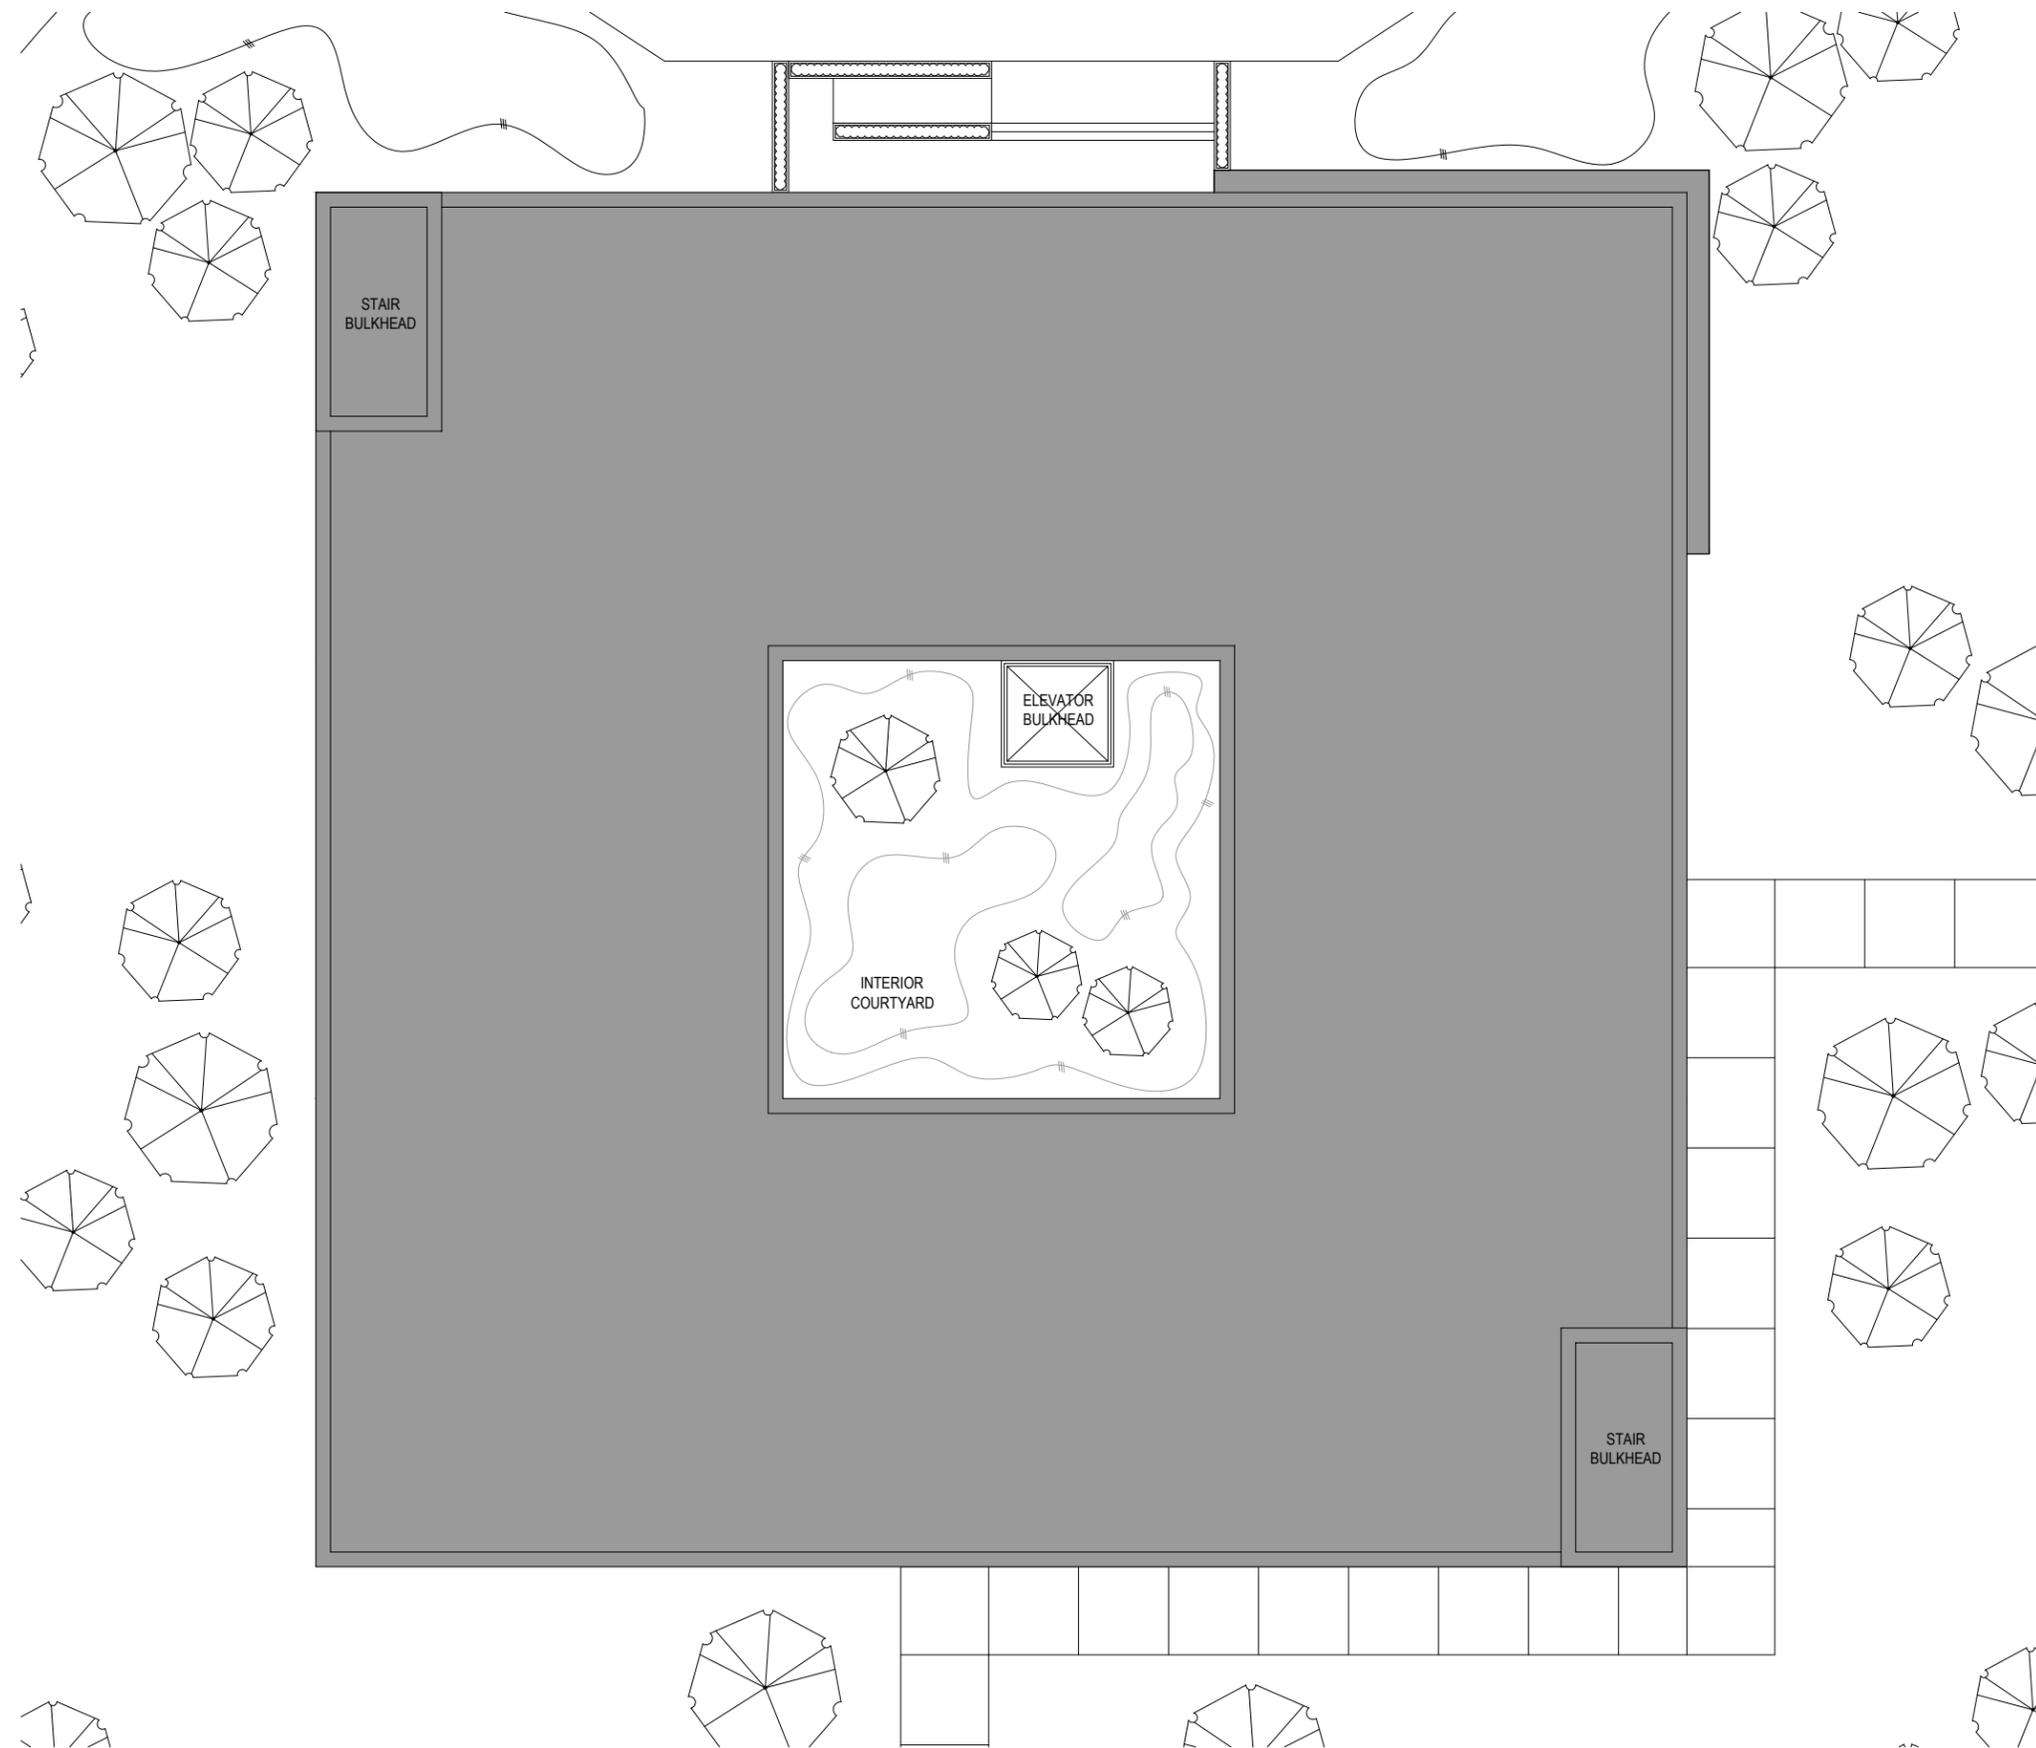


ACADEMIC BUILDINGS

CLASSROOM BUILDING ROOF PLAN

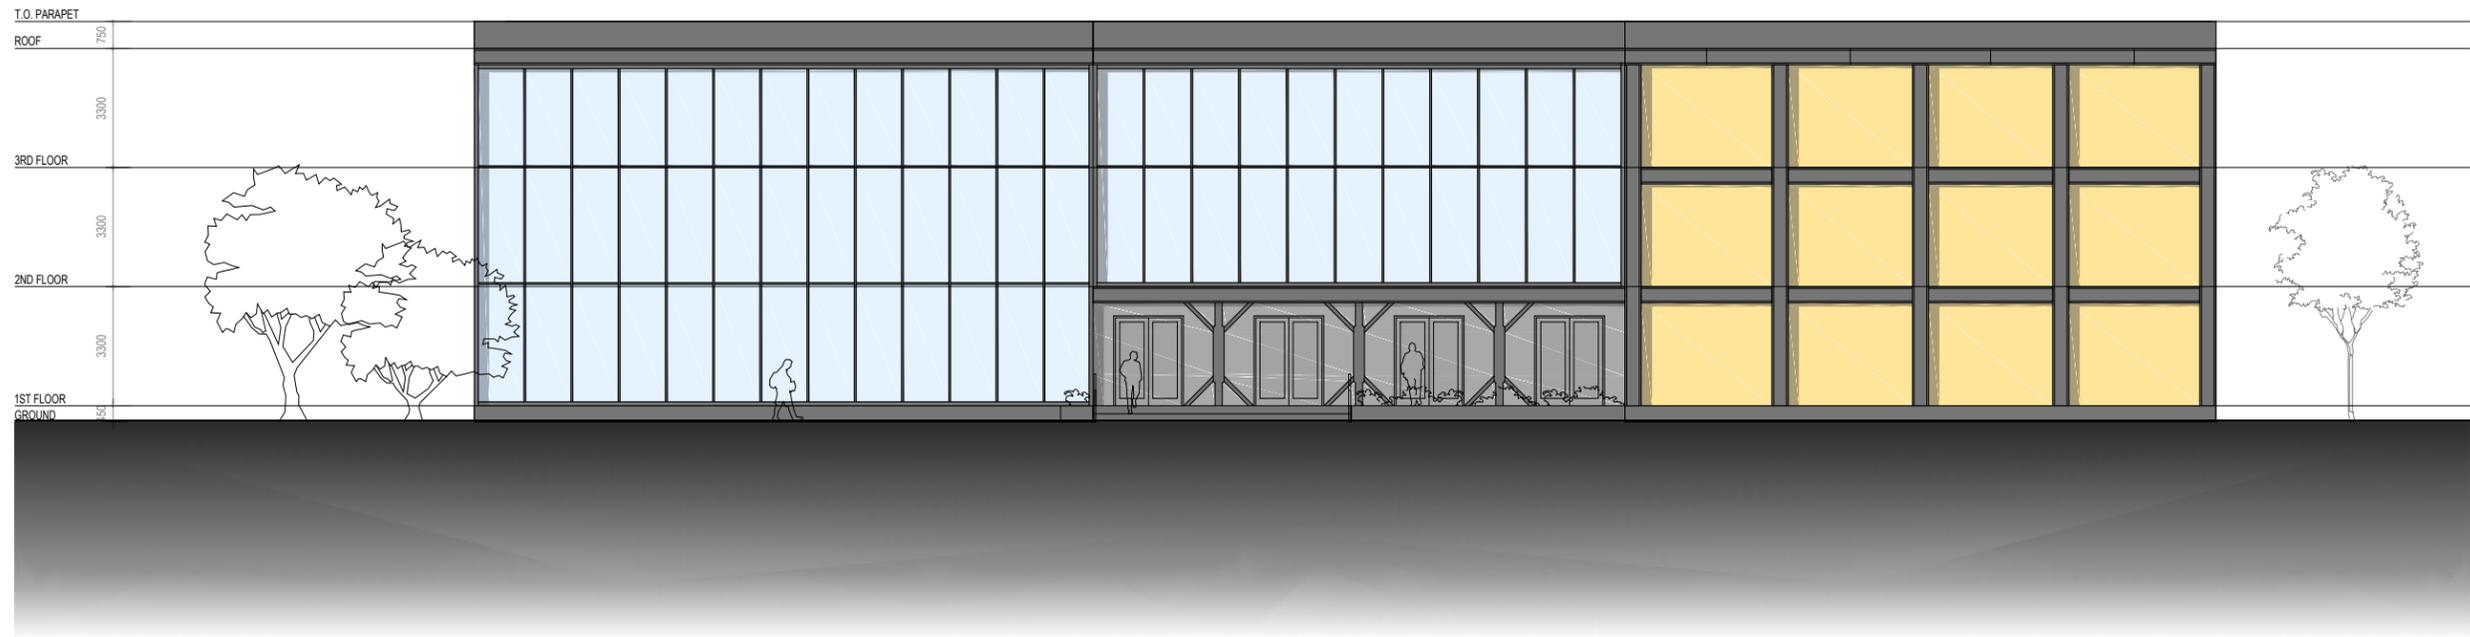


ELEVATION 1

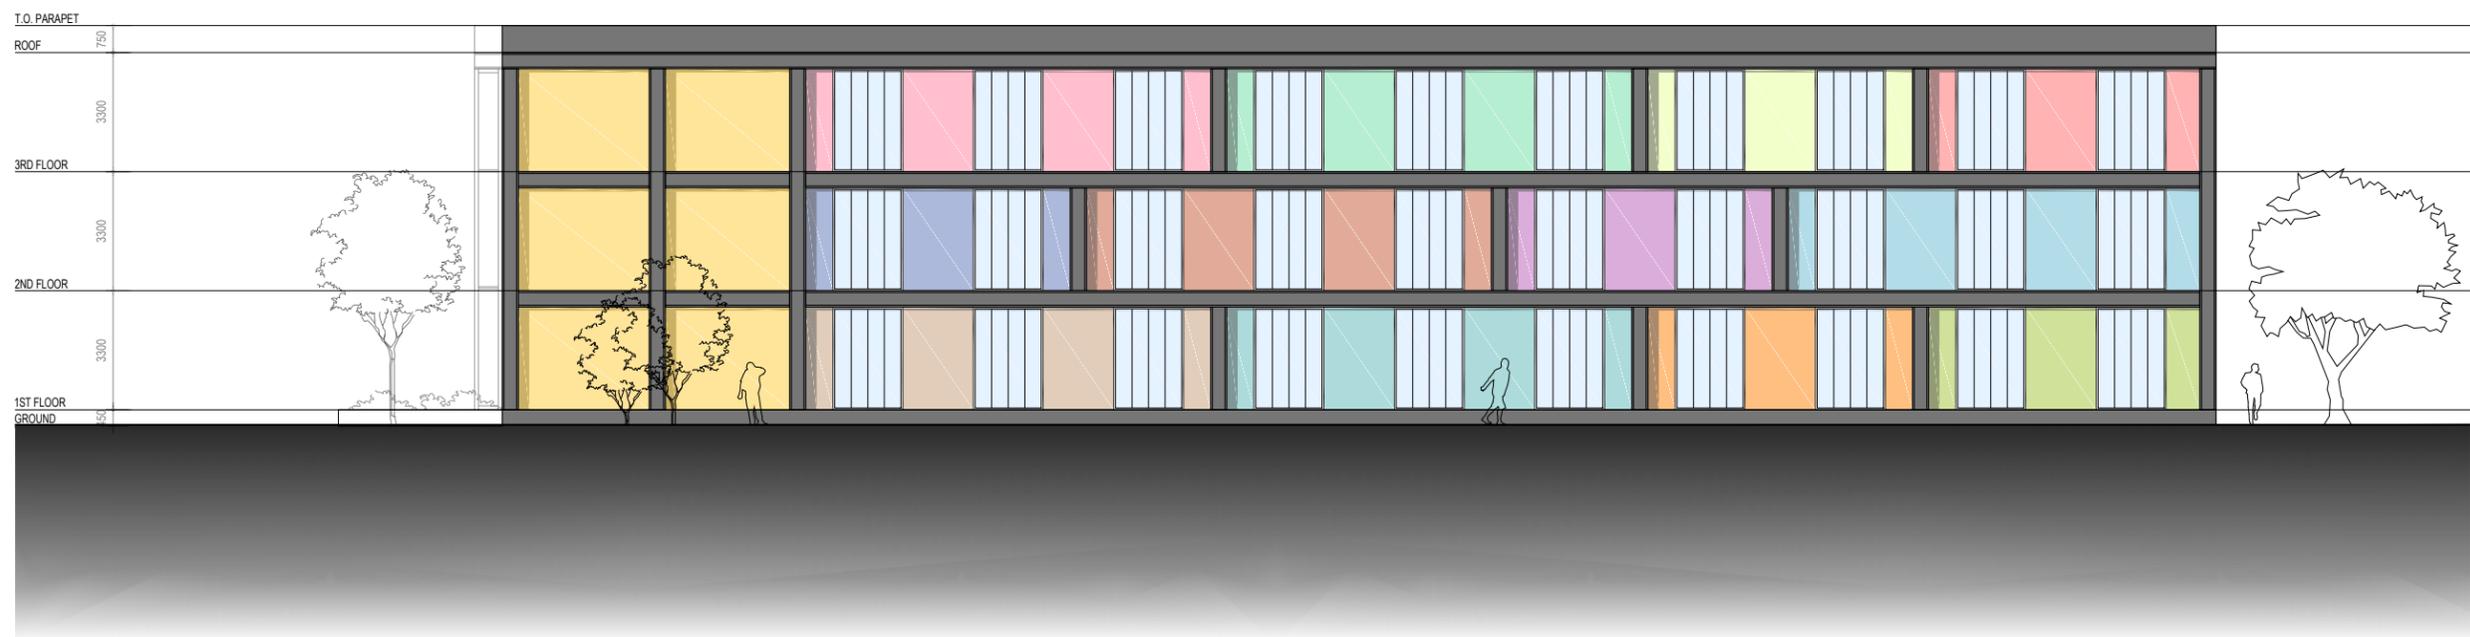


ELEVATION 2

ACADEMIC BUILDINGS

CLASSROOM BUILDING ELEVATIONS

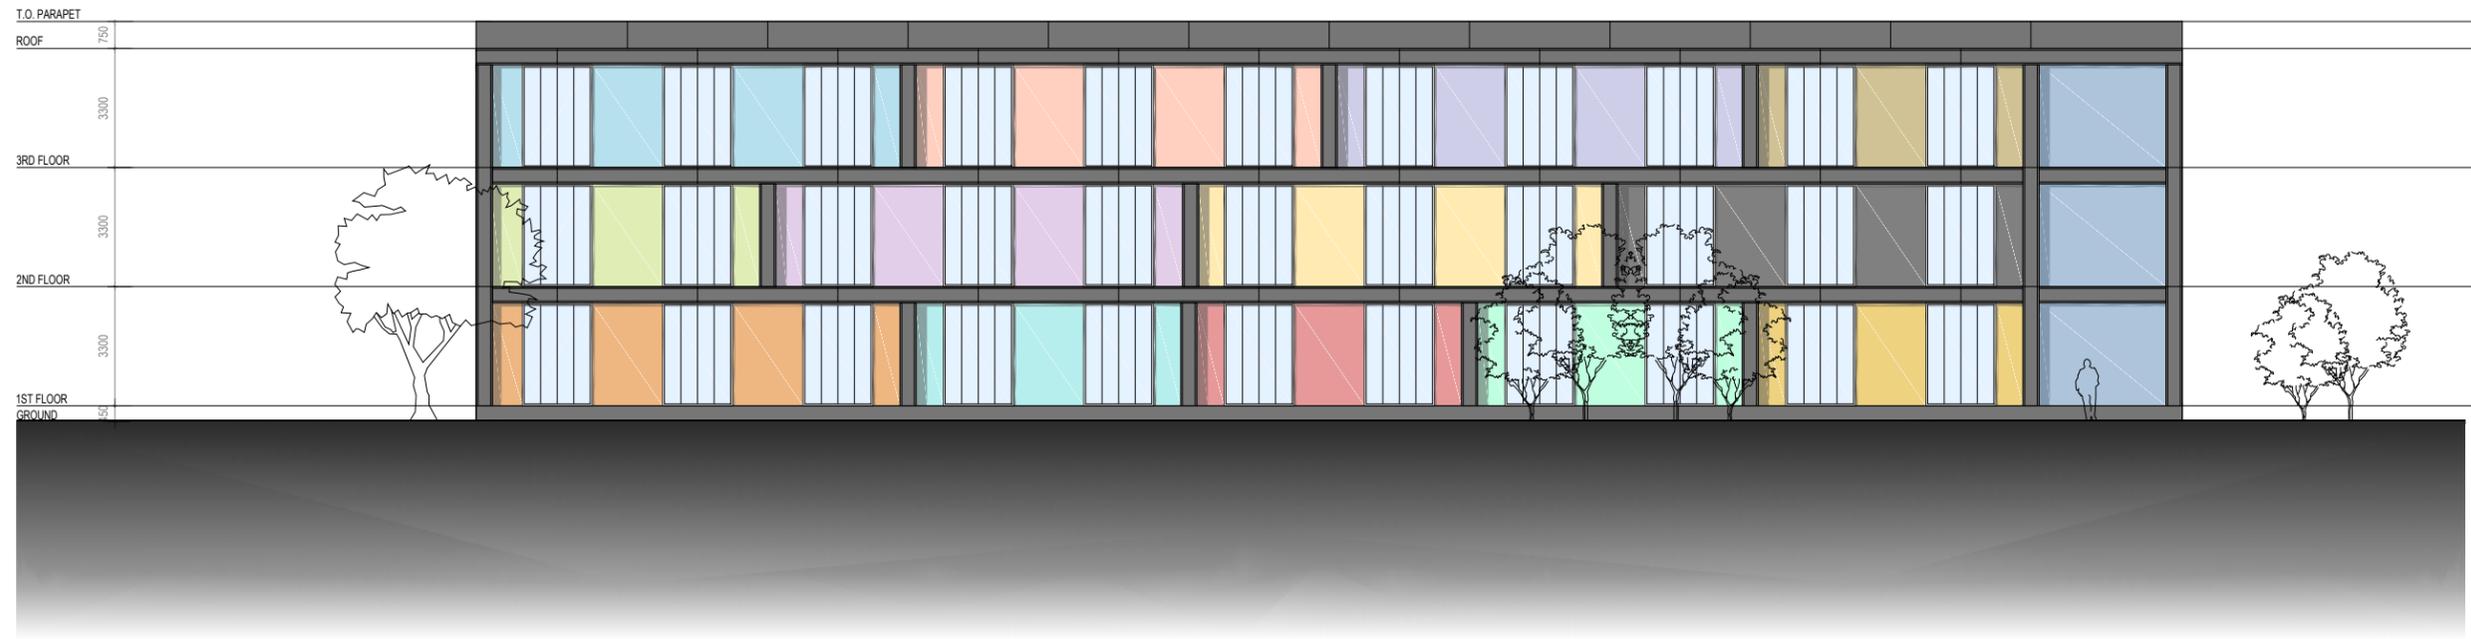


ELEVATION 3

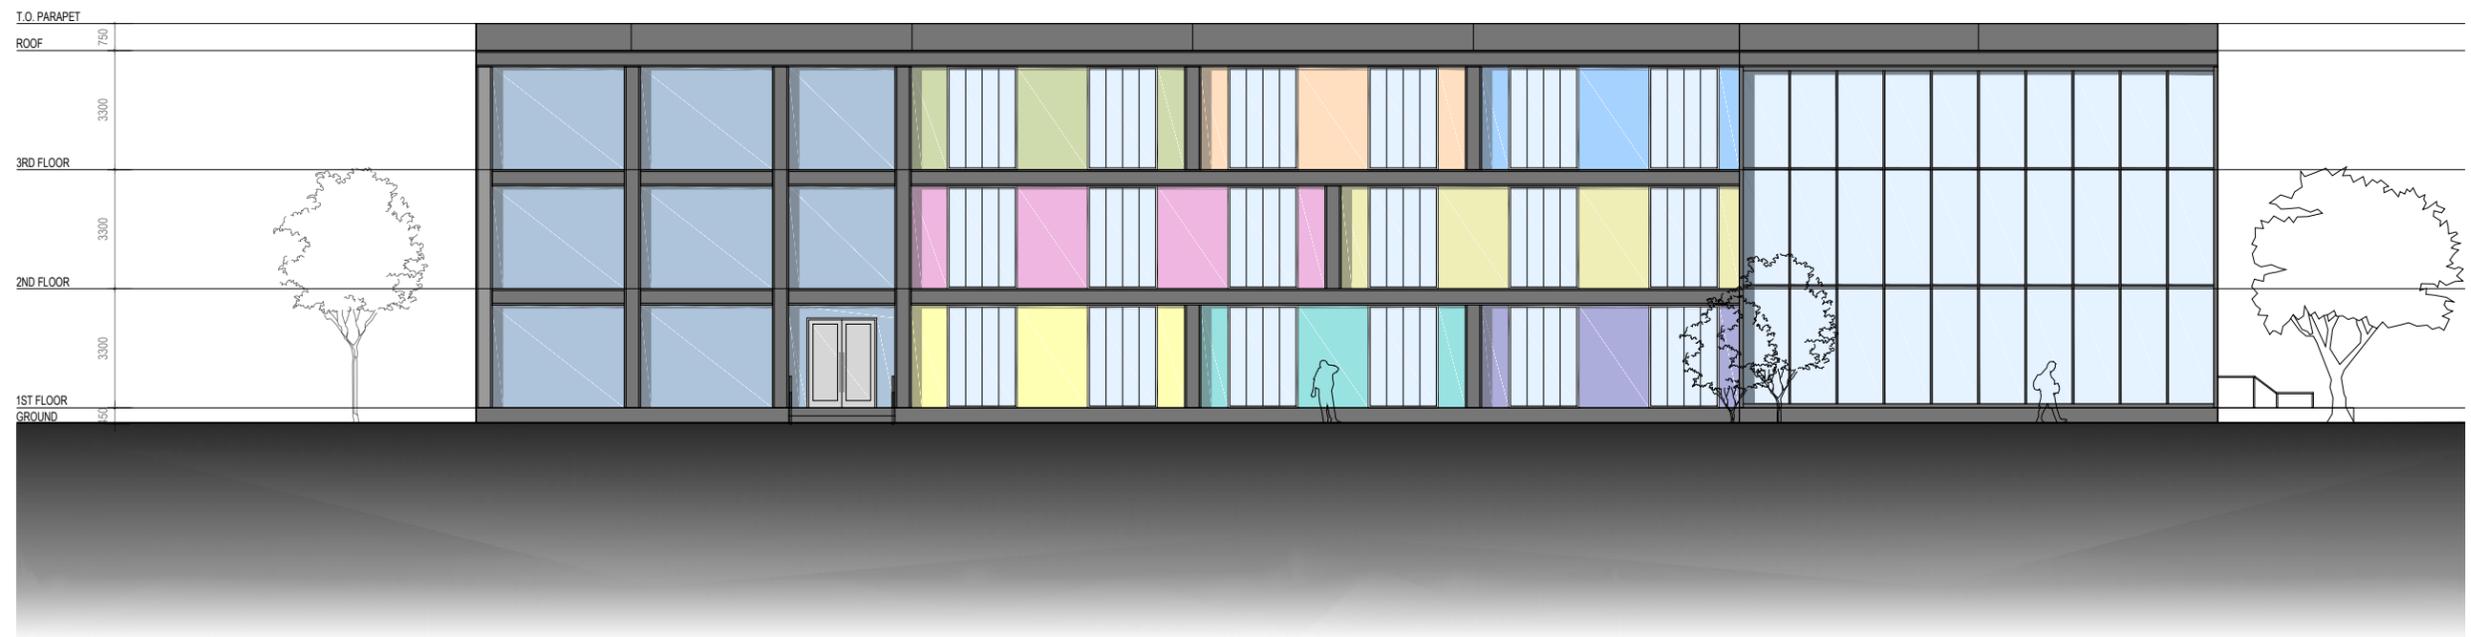

ELEVATION 4

ACADEMIC BUILDINGS

CLASSROOM BUILDING ELEVATIONS

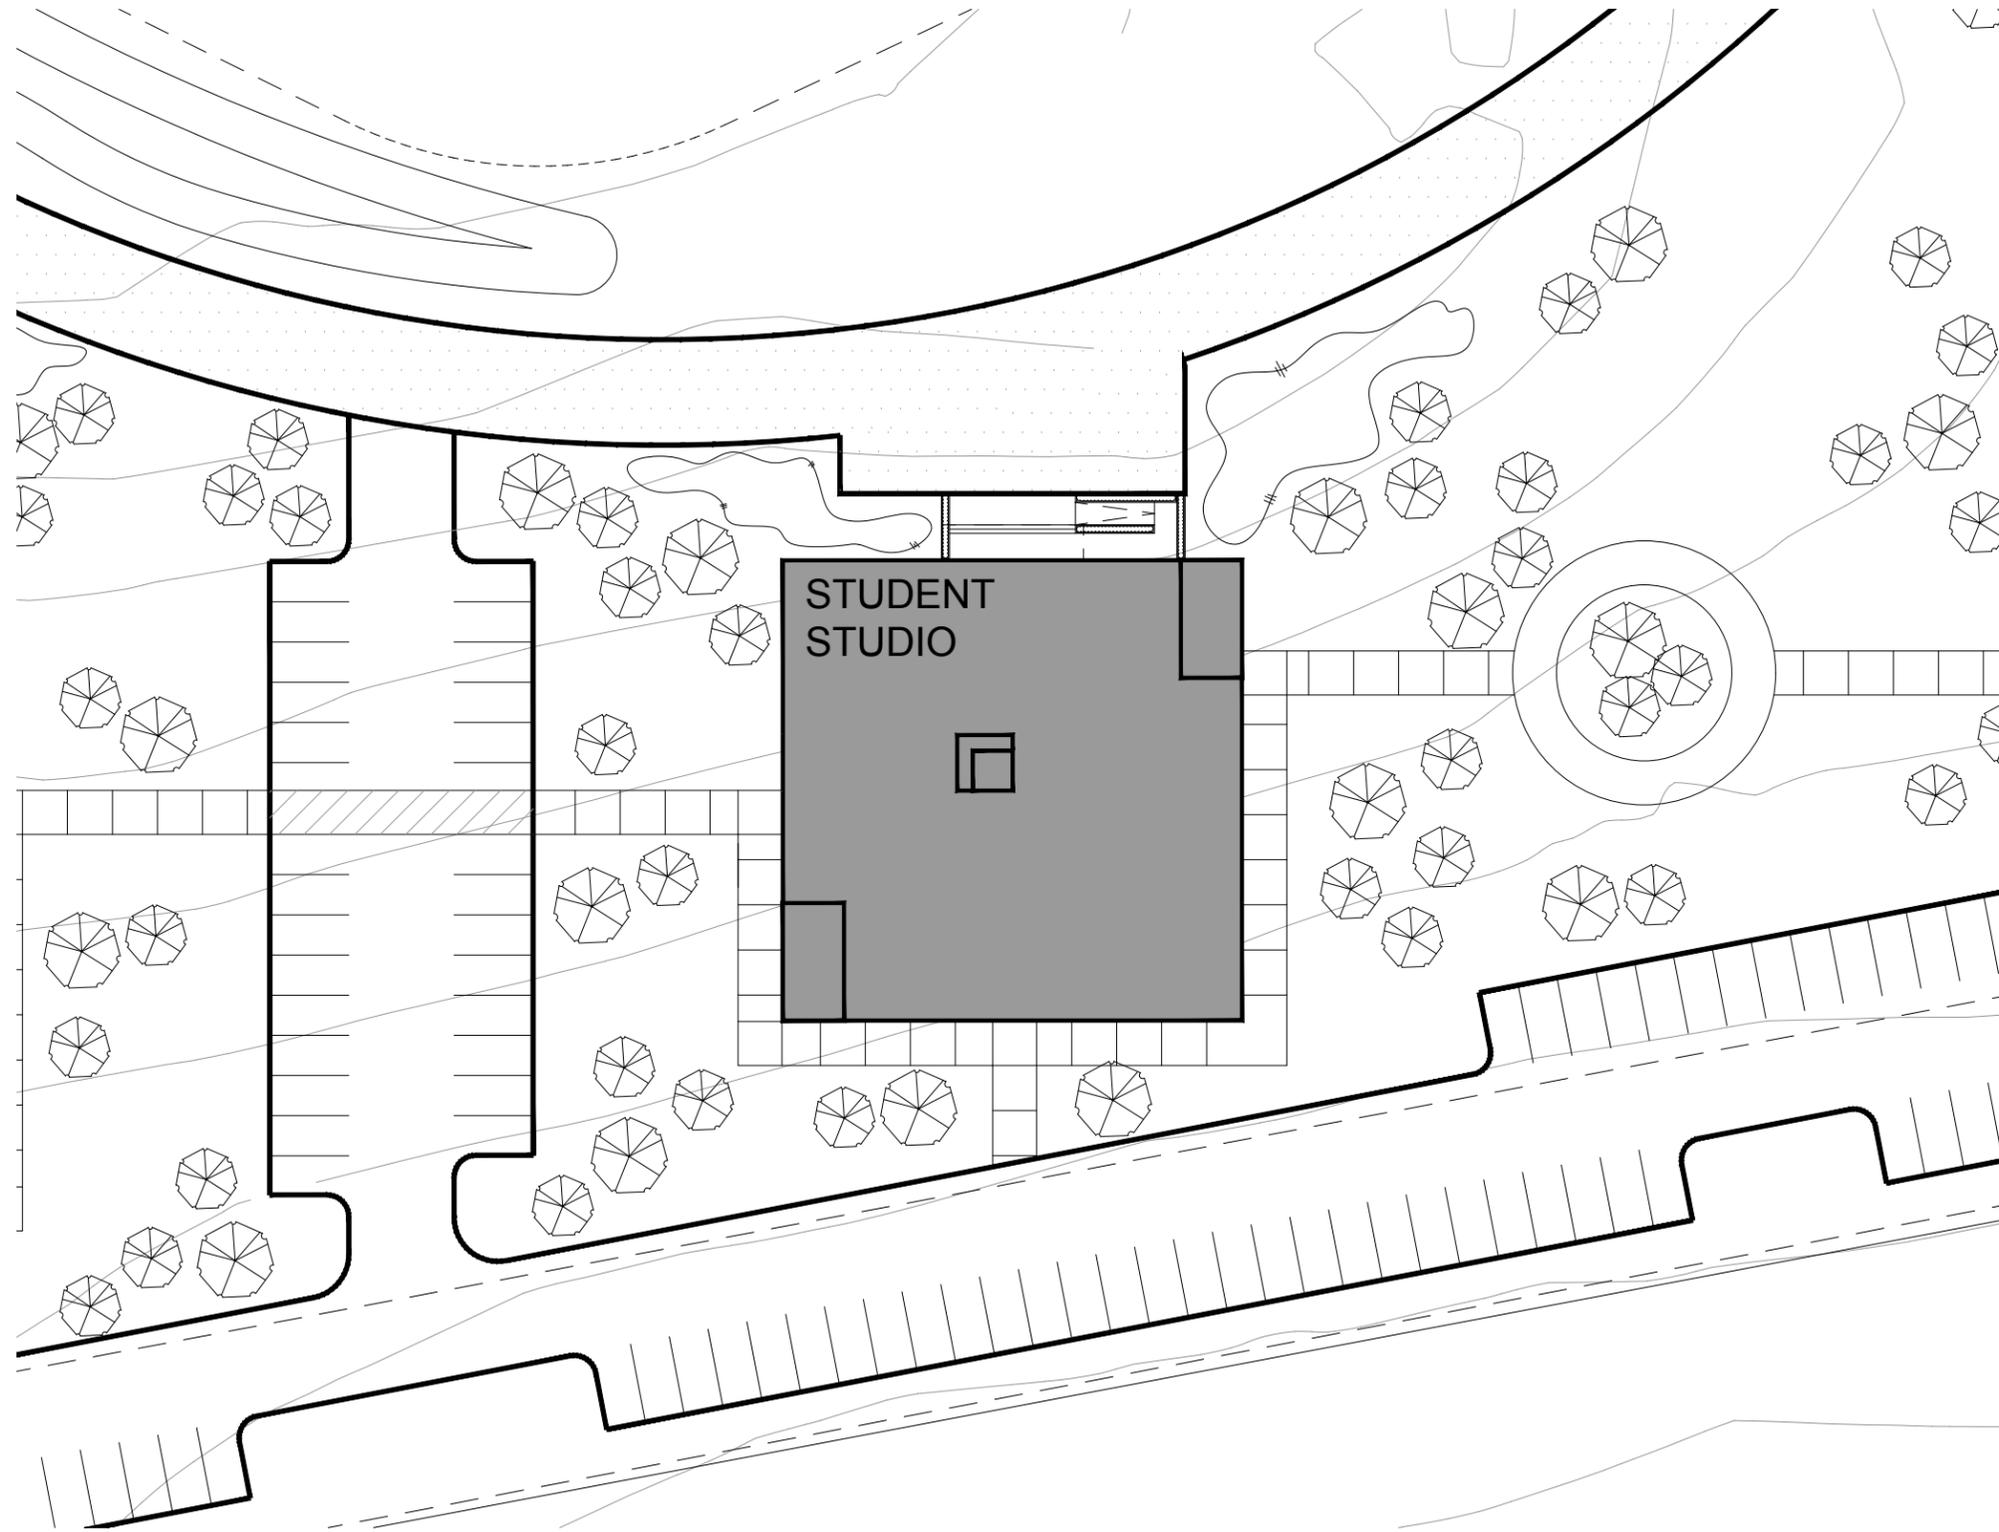

SUMMARY


15 CLASSROOMS
 3 FACULTY OFFICE AREAS
 2 LOUNGES

TOTAL BUILT AREA

| | |
|------------------|------------------|
| 1ST FLOOR: | 10,970 SF |
| 2ND FLOOR: | 11,036 SF |
| 3RD FLOOR: | 11,036 SF |
| TOTAL SF: | 33,042 SF |

ACADEMIC BUILDINGS

STUDENT STUDIO BLOCK PLAN

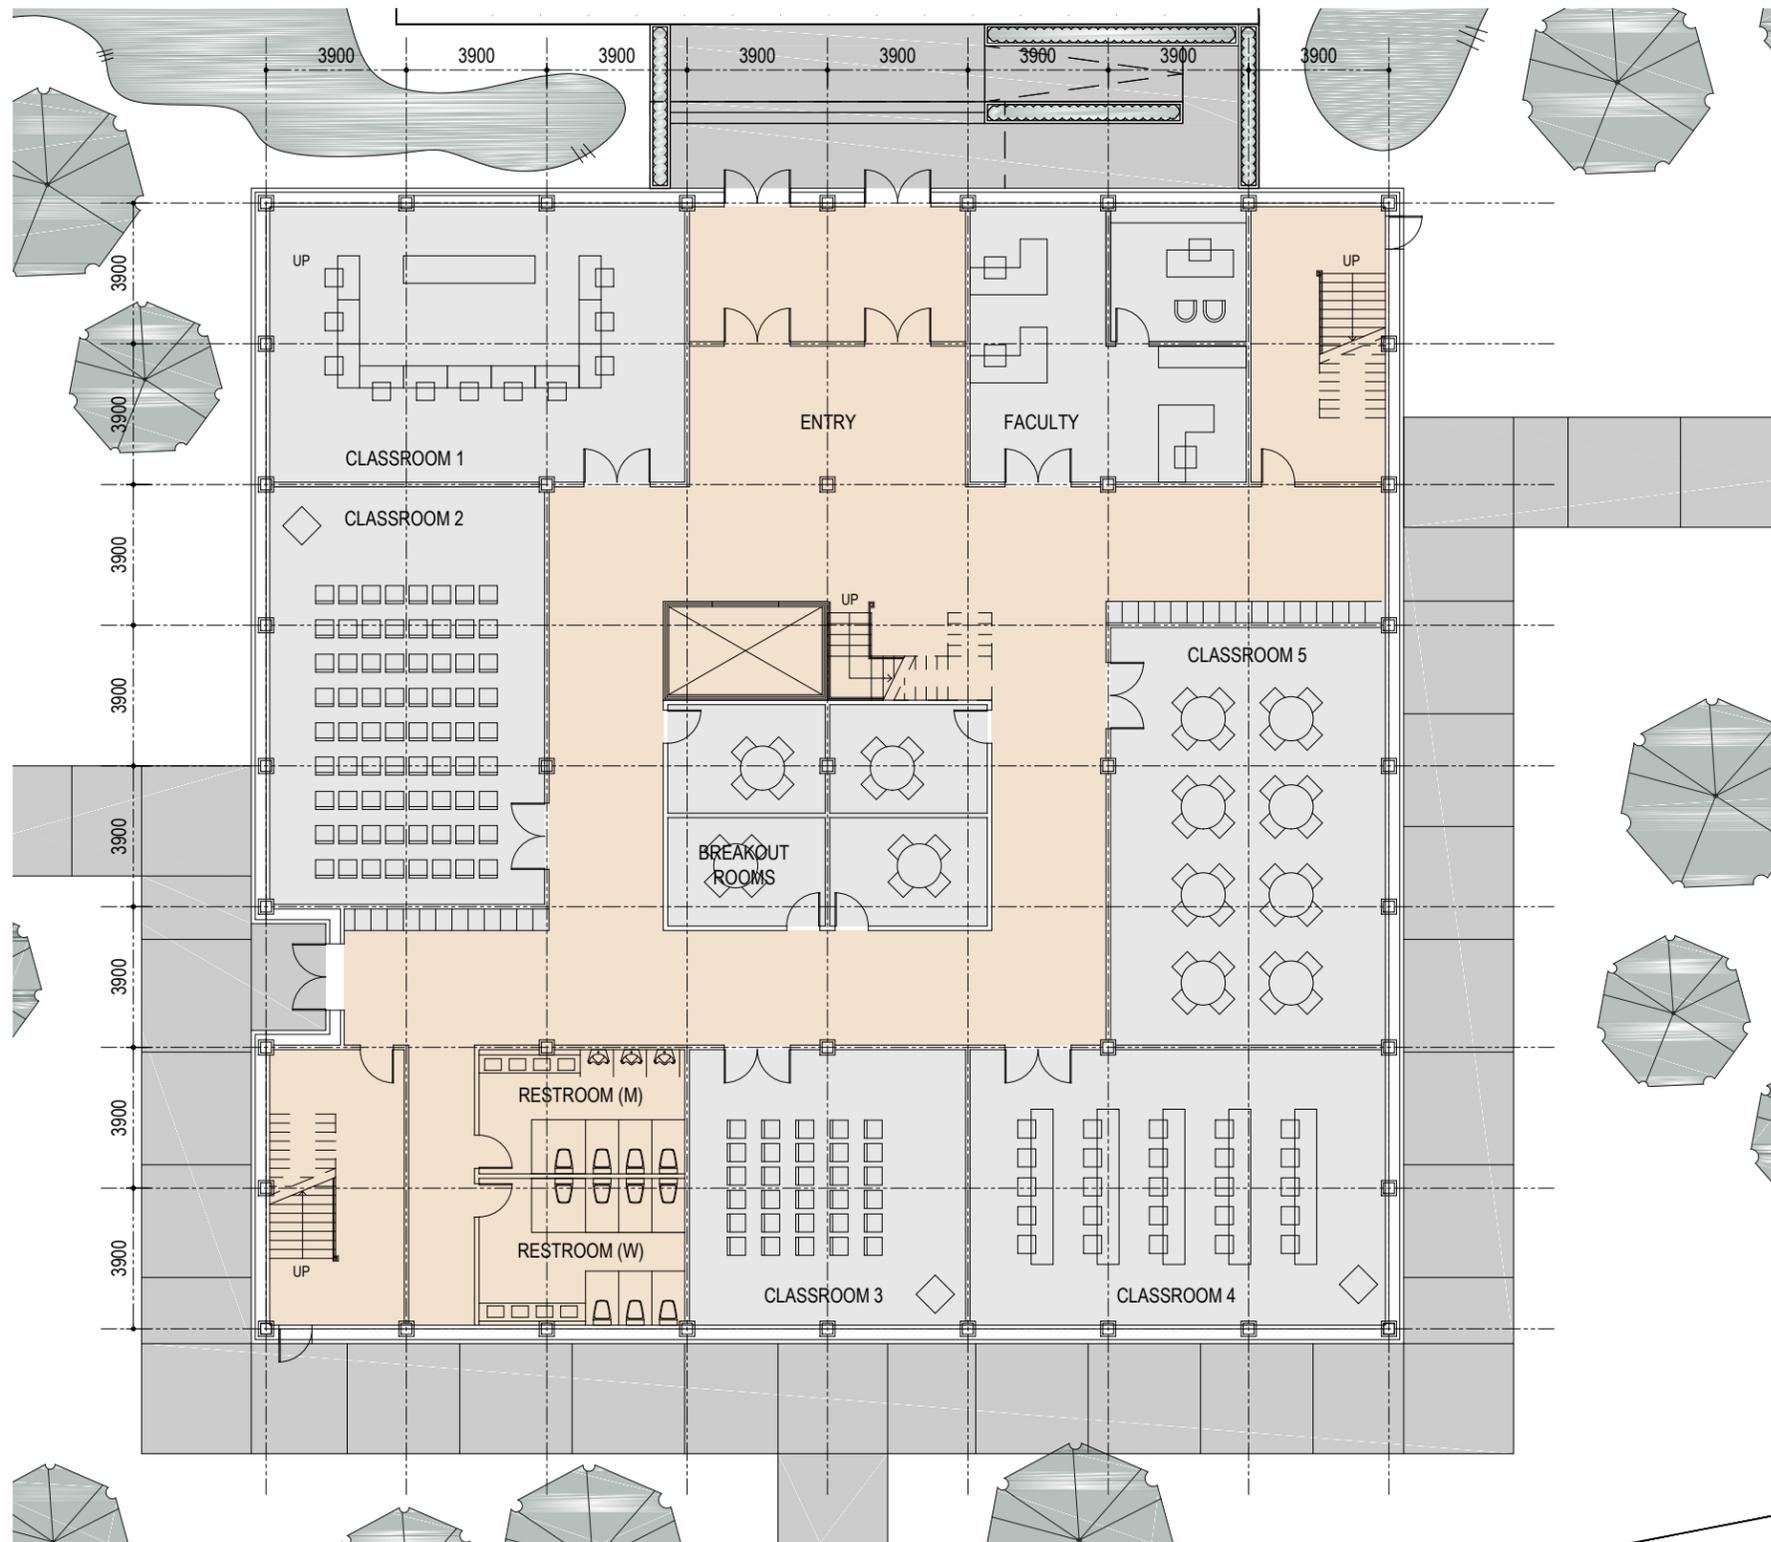


FLOOR SUMMARY

| SPACE | NET/GROSS |
|--------------|----------------|
| CLASSROOM 1: | 1,070/2,407 SF |
| CLASSROOM 2: | 1,034/2,326 SF |
| CLASSROOM 3: | 689/1,550 SF |
| CLASSROOM 4: | 1,070/2,407 SF |
| CLASSROOM 5: | 1,034/2,326 SF |


ACADEMIC BUILDINGS

STUDENT STUDIO FIRST FLOOR PLAN

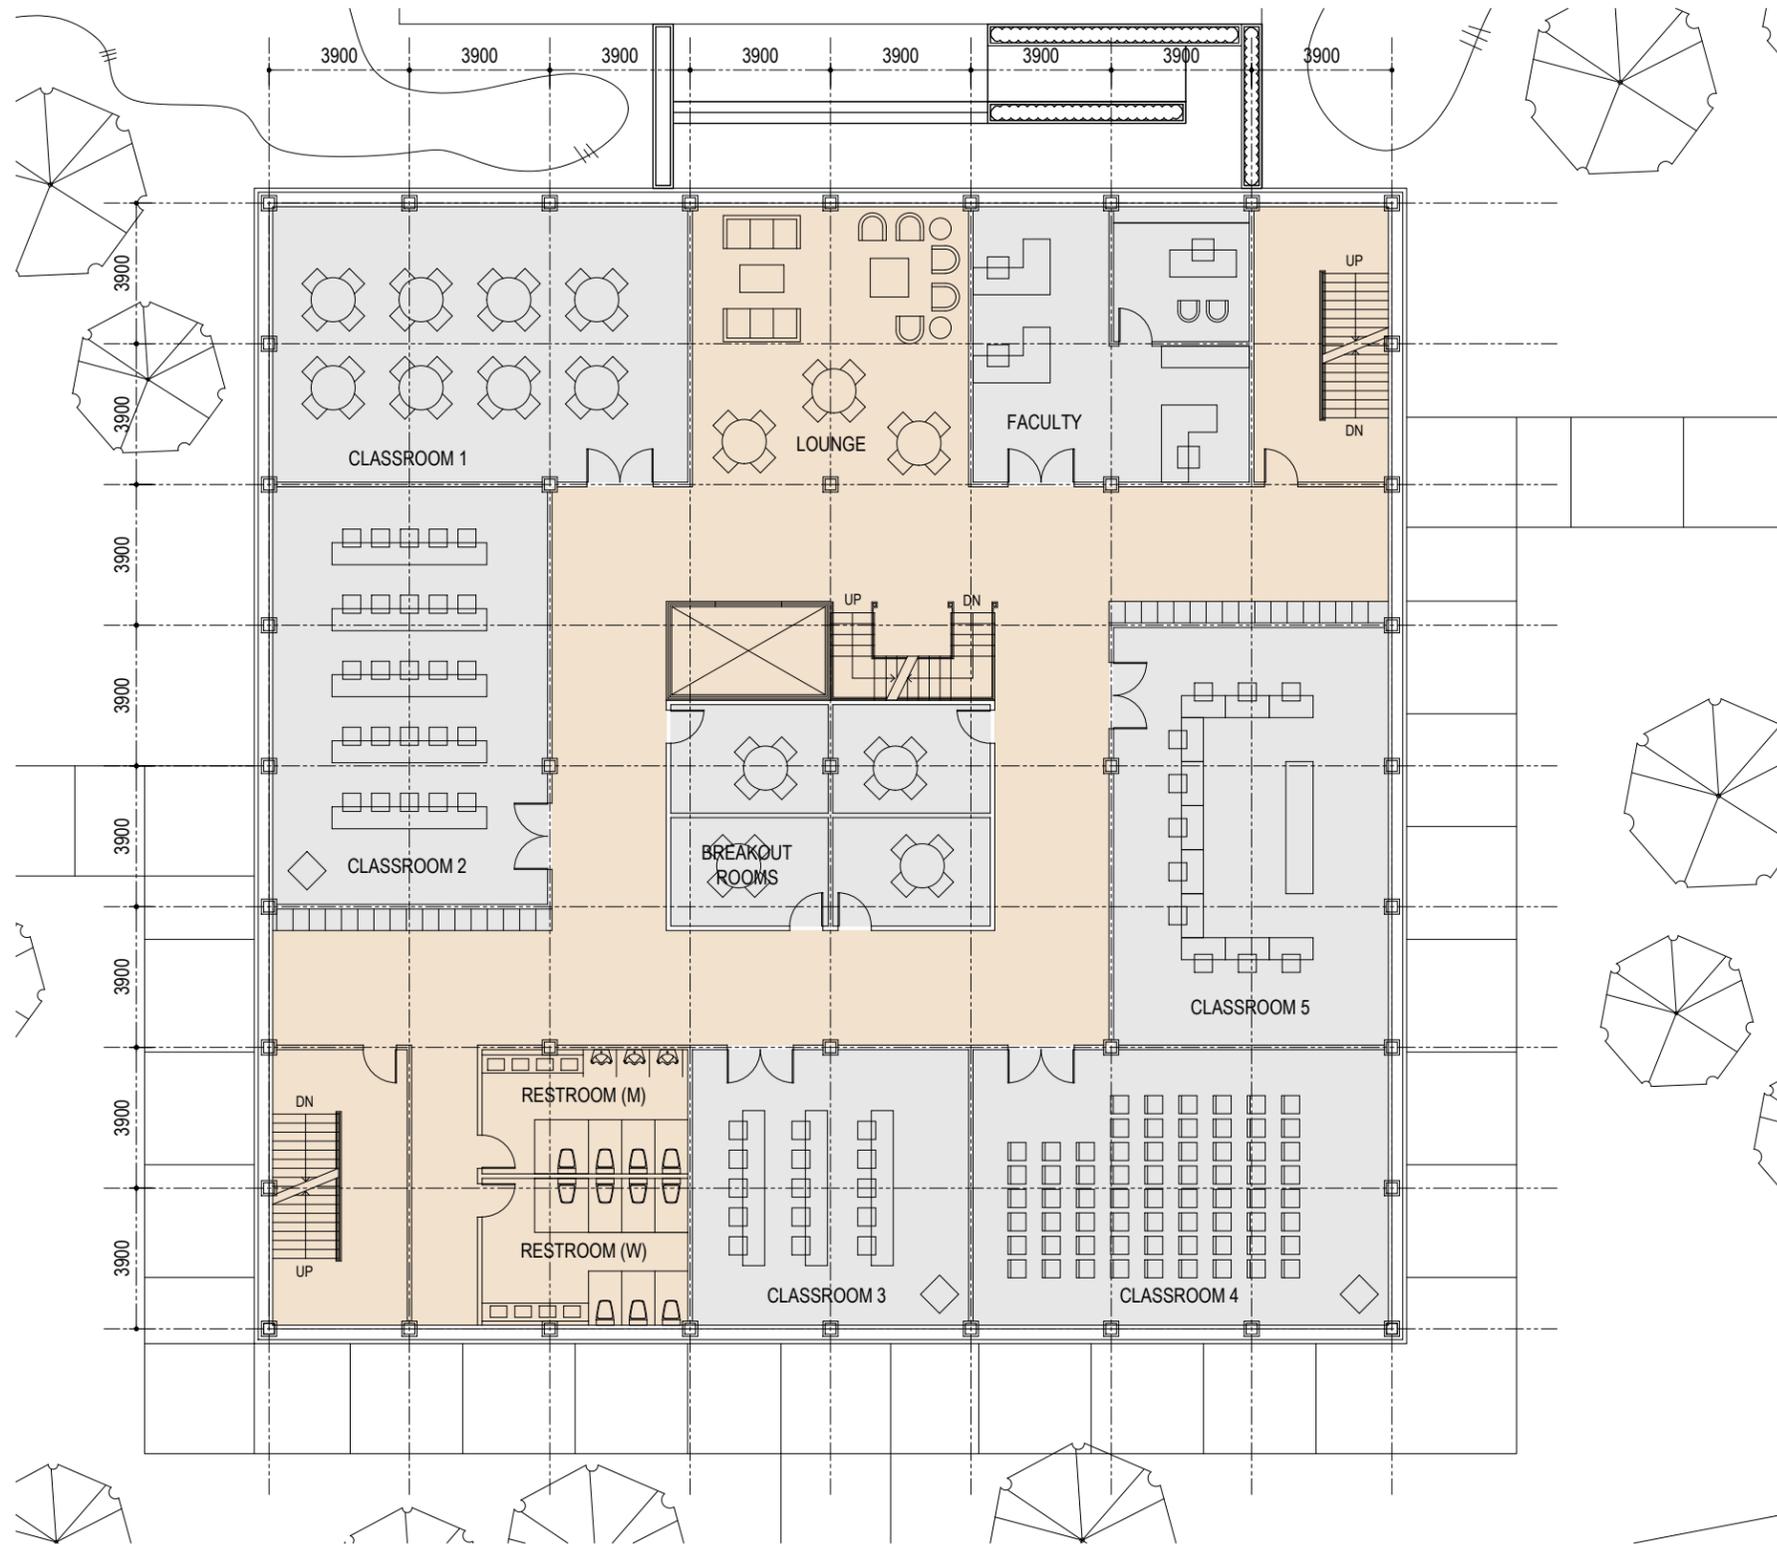


FLOOR SUMMARY

| SPACE | NET/GROSS |
|--------------|----------------|
| CLASSROOM 1: | 1,070/2,407 SF |
| CLASSROOM 2: | 1,034/2,326 SF |
| CLASSROOM 3: | 689/1,550 SF |
| CLASSROOM 4: | 1,070/2,407 SF |
| CLASSROOM 5: | 1,034/2,326 SF |

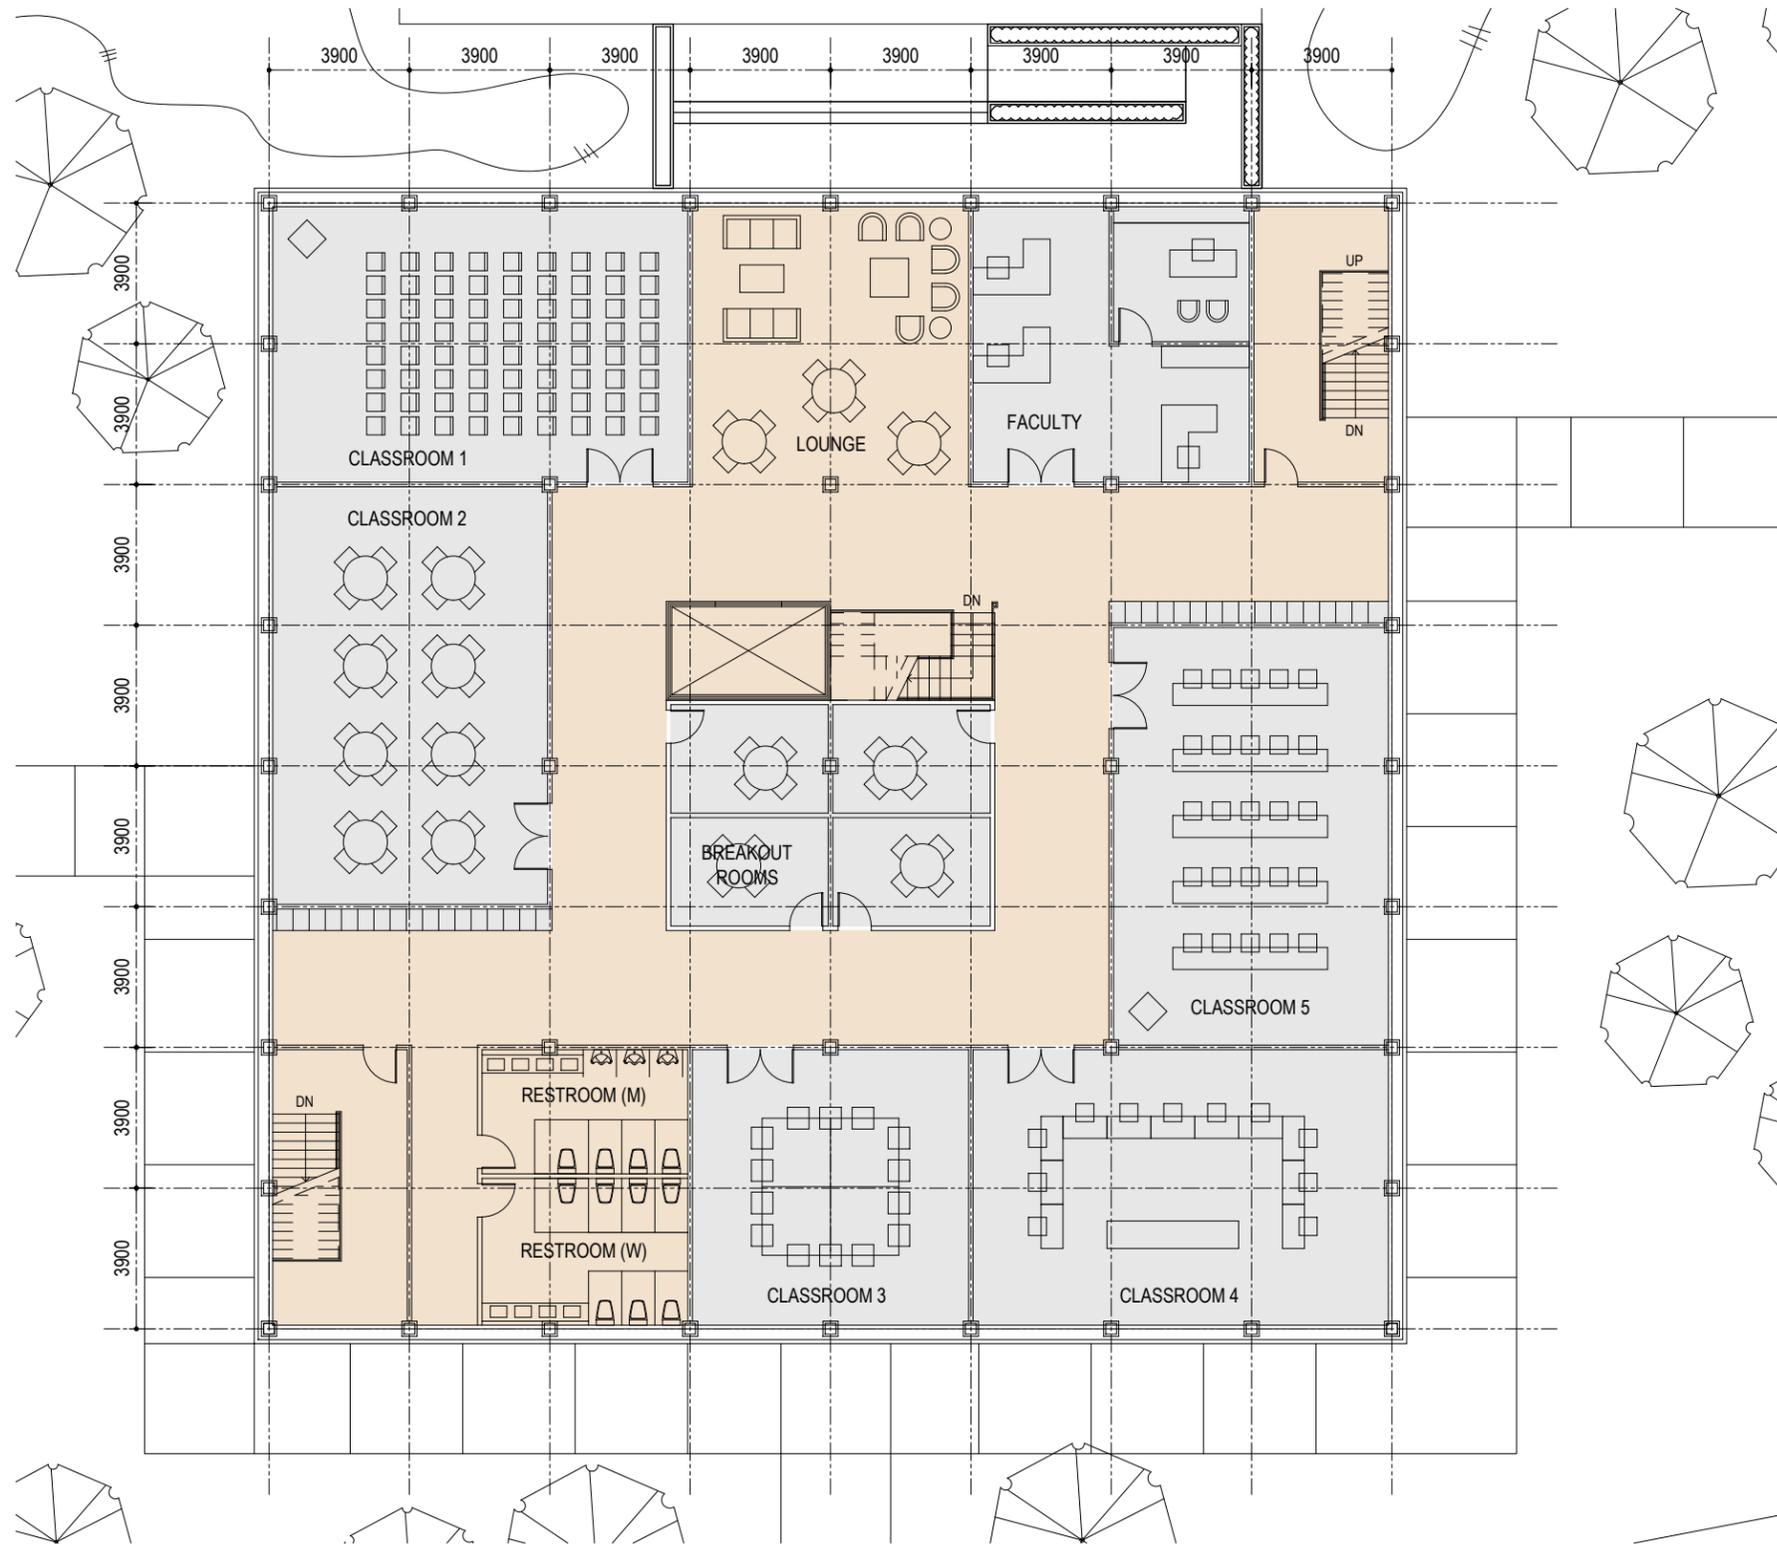


FLOOR SUMMARY

| SPACE | NET/GROSS |
|--------------|----------------|
| CLASSROOM 1: | 1,070/2,407 SF |
| CLASSROOM 2: | 1,034/2,326 SF |
| CLASSROOM 3: | 689/1,550 SF |
| CLASSROOM 4: | 1,070/2,407 SF |
| CLASSROOM 5: | 1,034/2,326 SF |

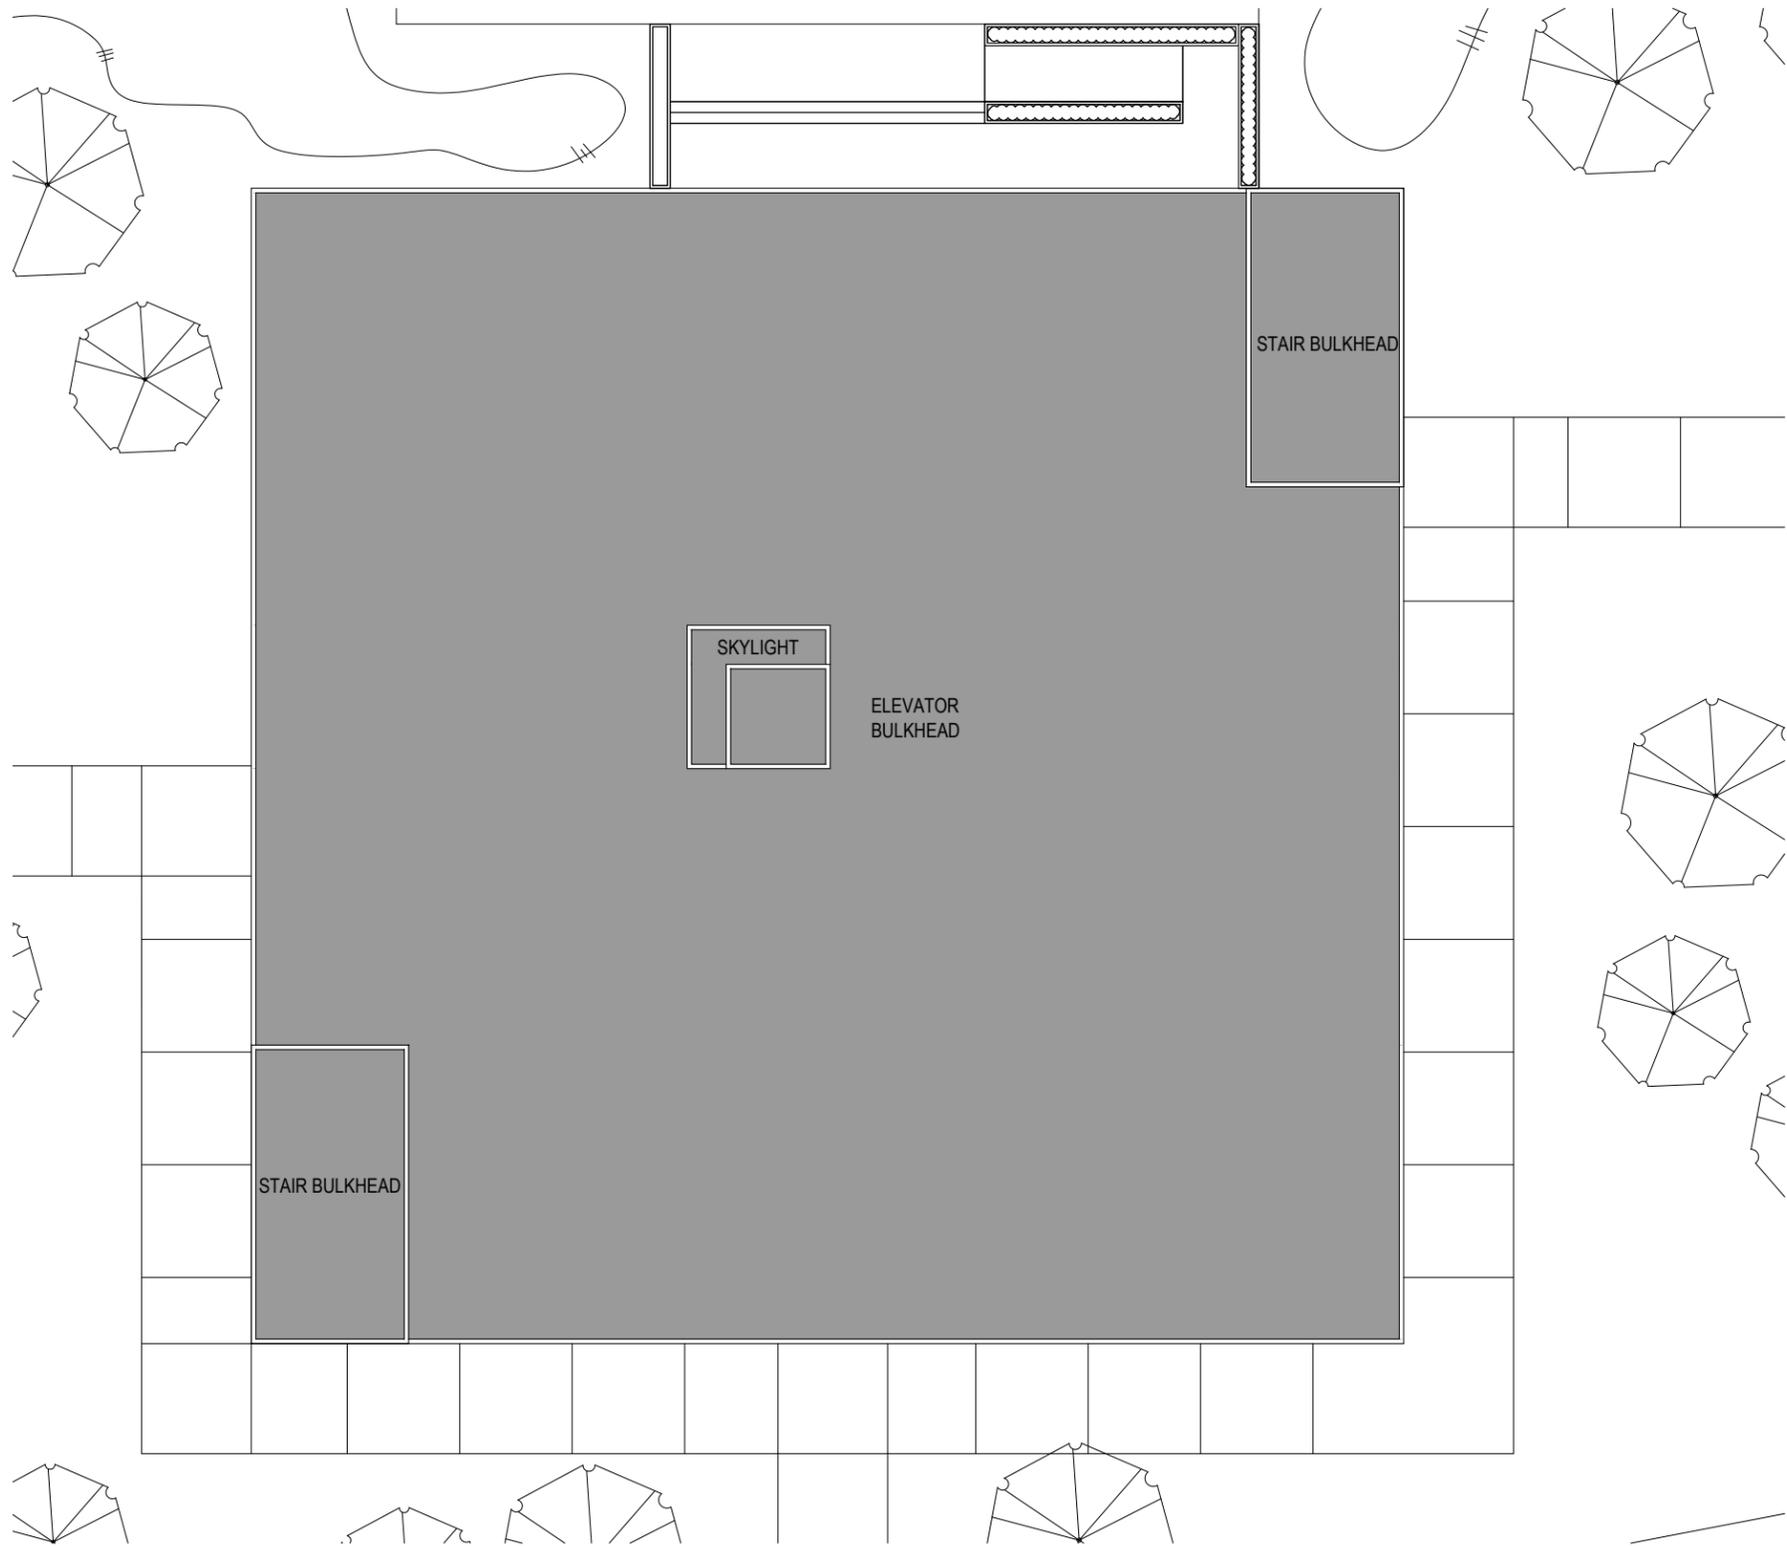


ACADEMIC BUILDINGS

STUDENT STUDIO ROOF PLAN

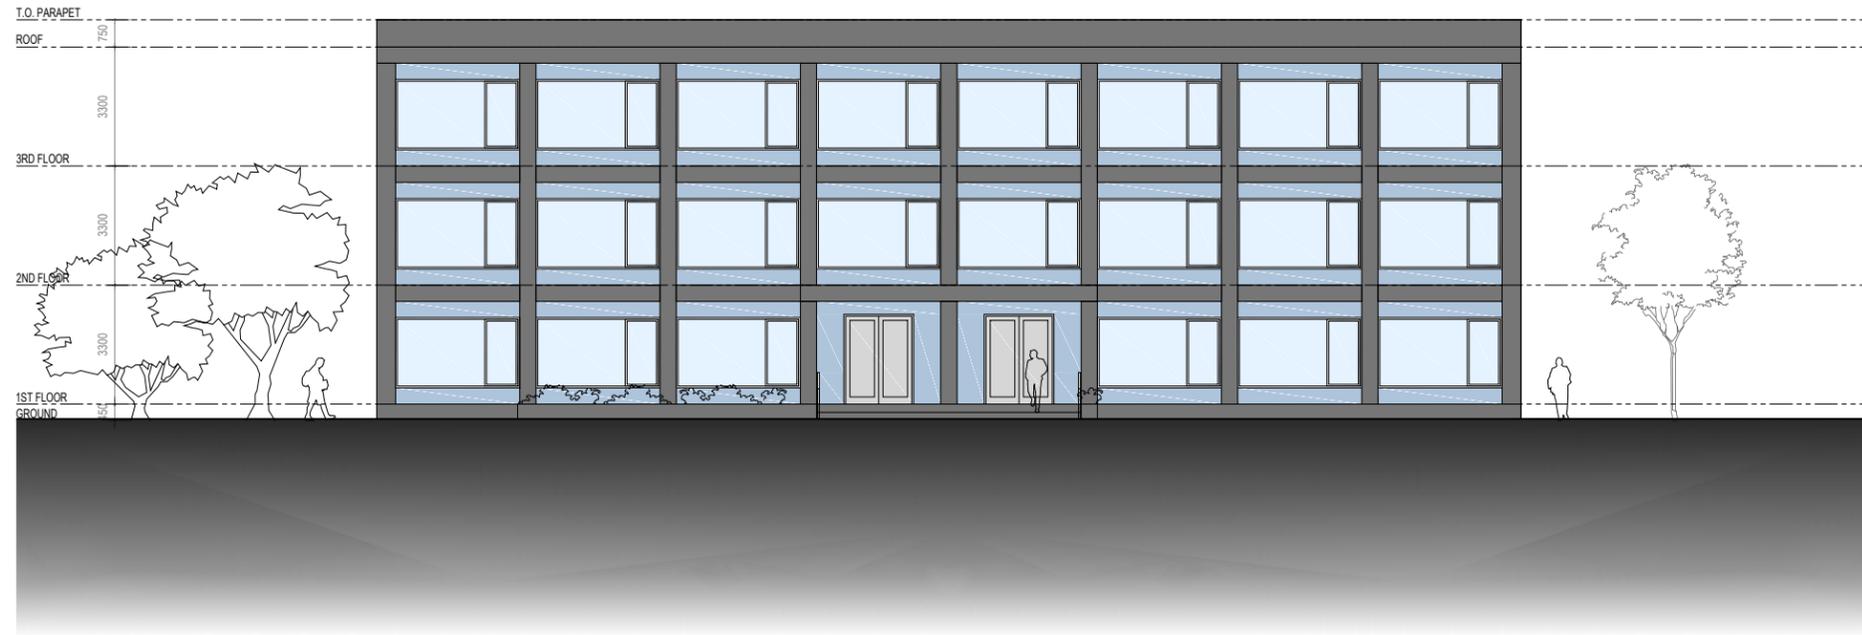


ELEVATION 1

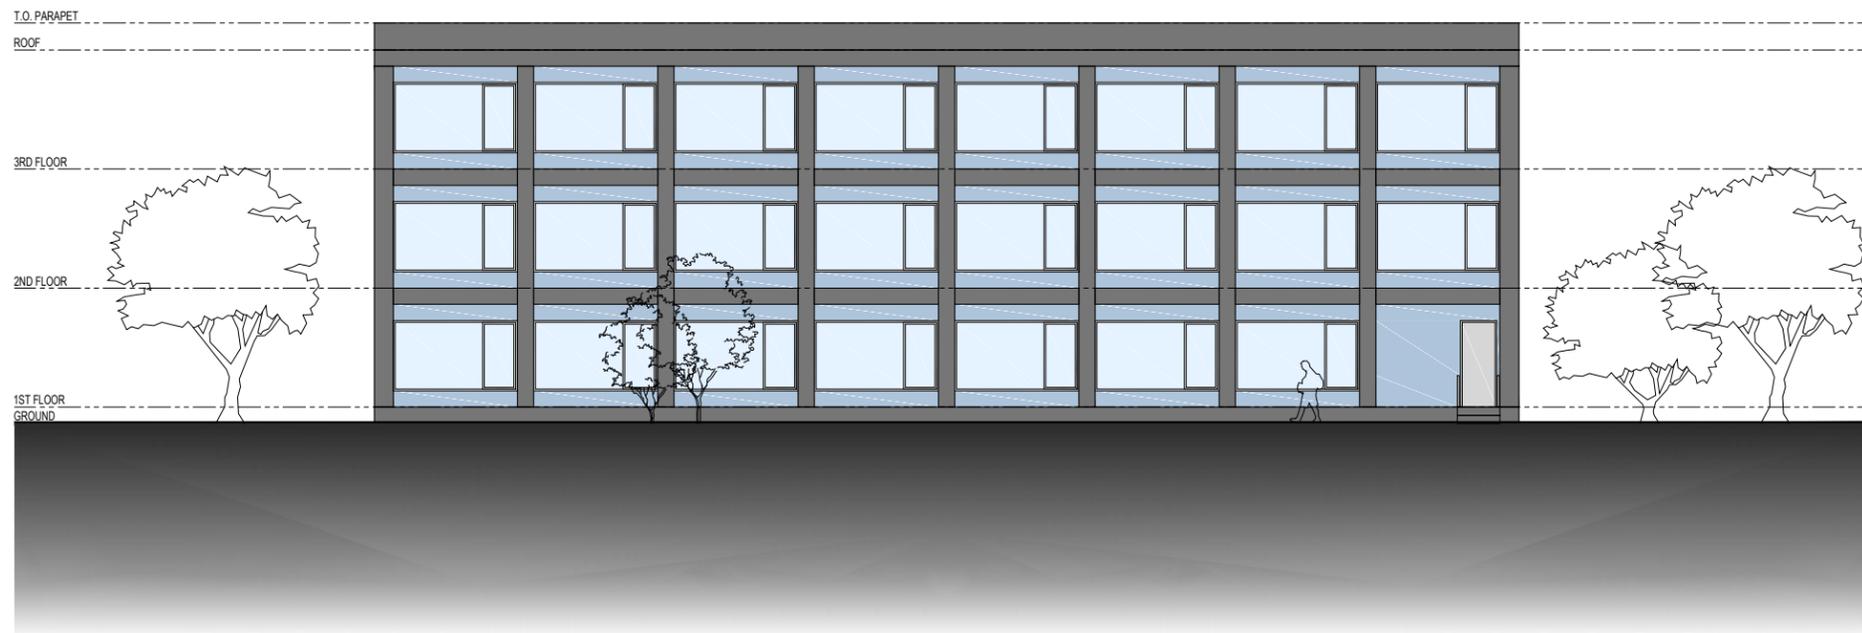


ELEVATION 2

ACADEMIC BUILDINGS

STUDENT STUDIO ELEVATIONS

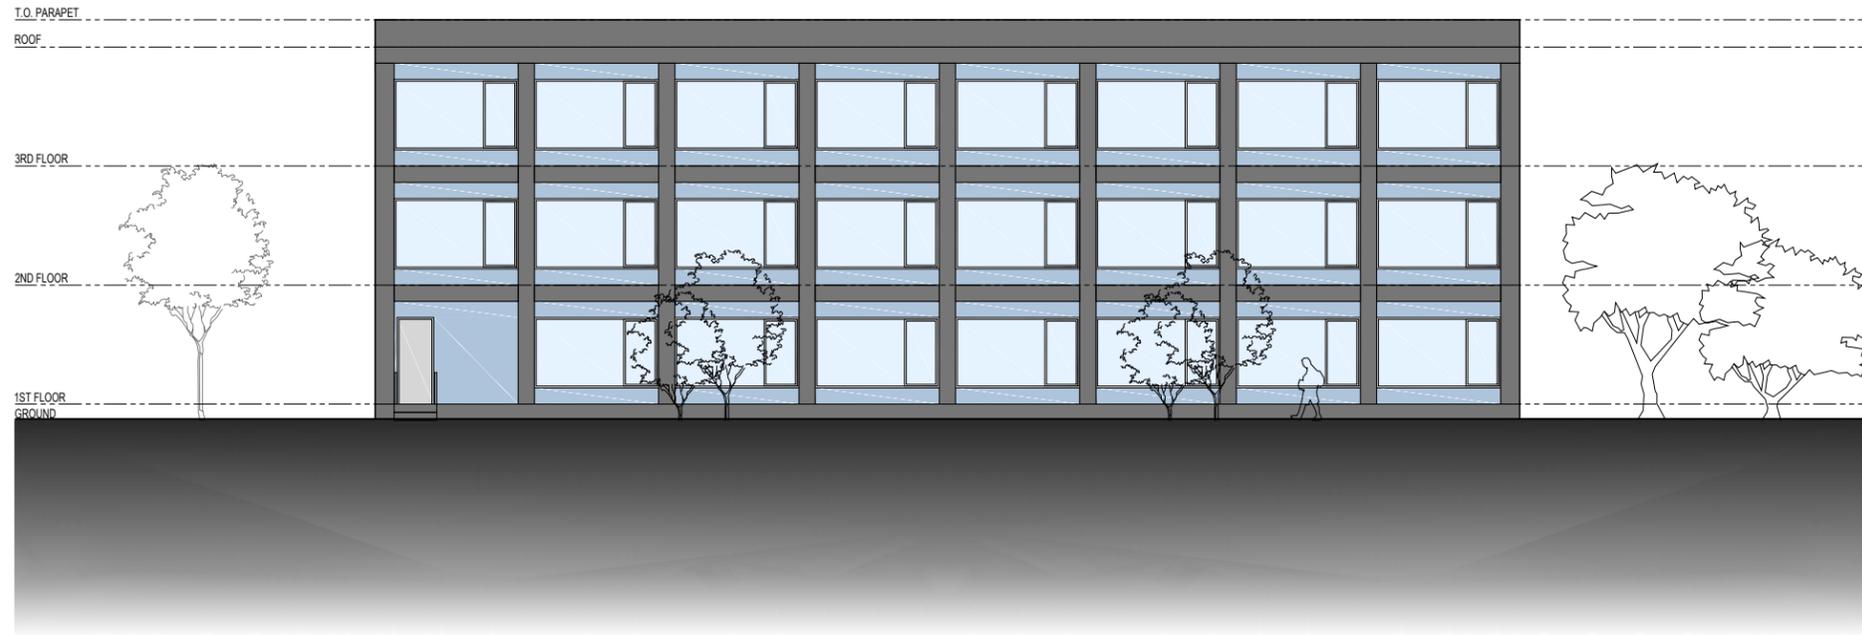

ELEVATION 3

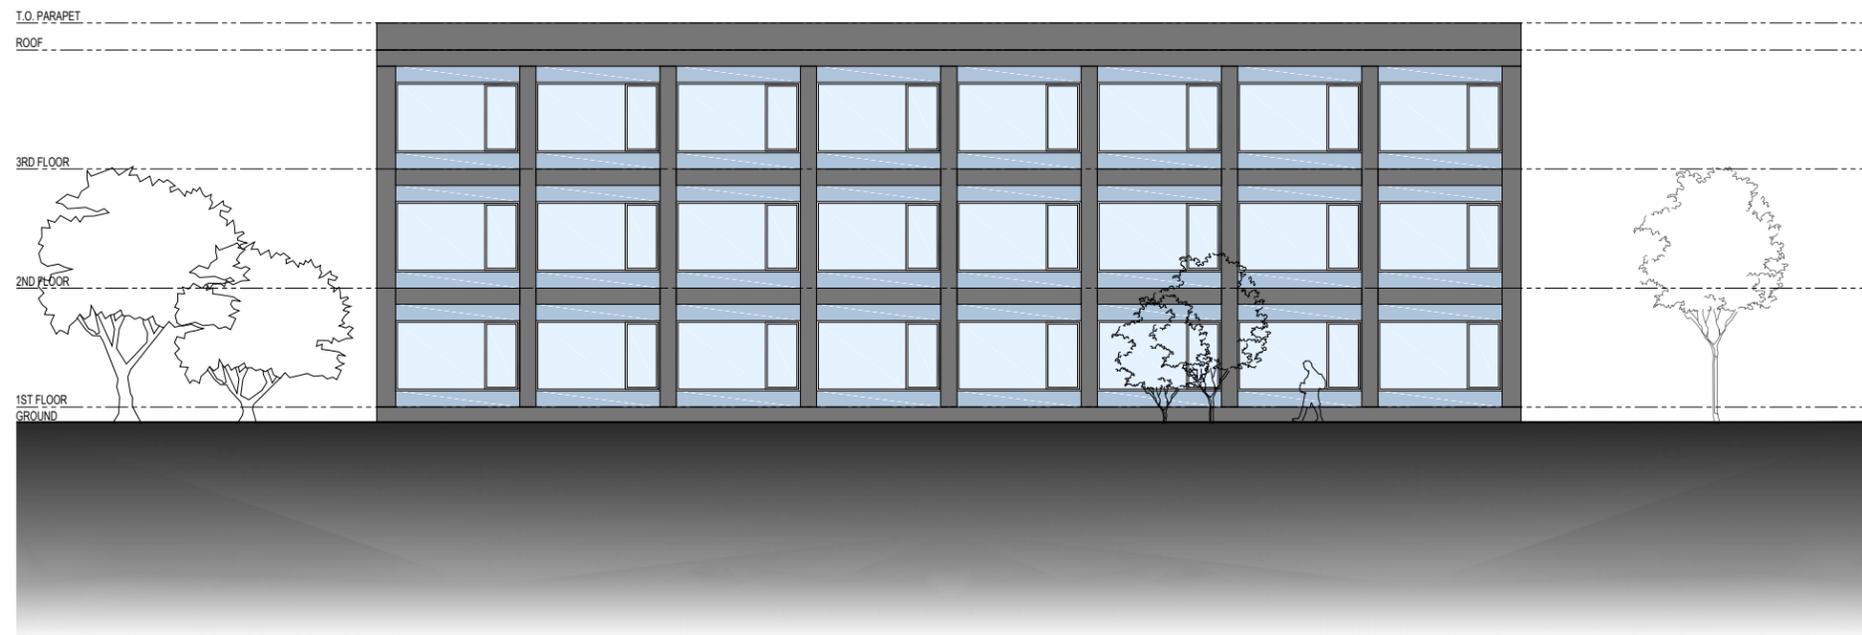

ELEVATION 4

ACADEMIC BUILDINGS

STUDENT STUDIO ELEVATIONS